



BLOCK D

FRONT ELEVATION 1/200



BLOCK D

2nd FLOOR PLAN 1/200



BLOCK D

1st FLOOR PLAN 1/200




BLOCK D

GROUND FLOOR PLAN 1/200




BLOCK E

FRONT ELEVATION 1/200

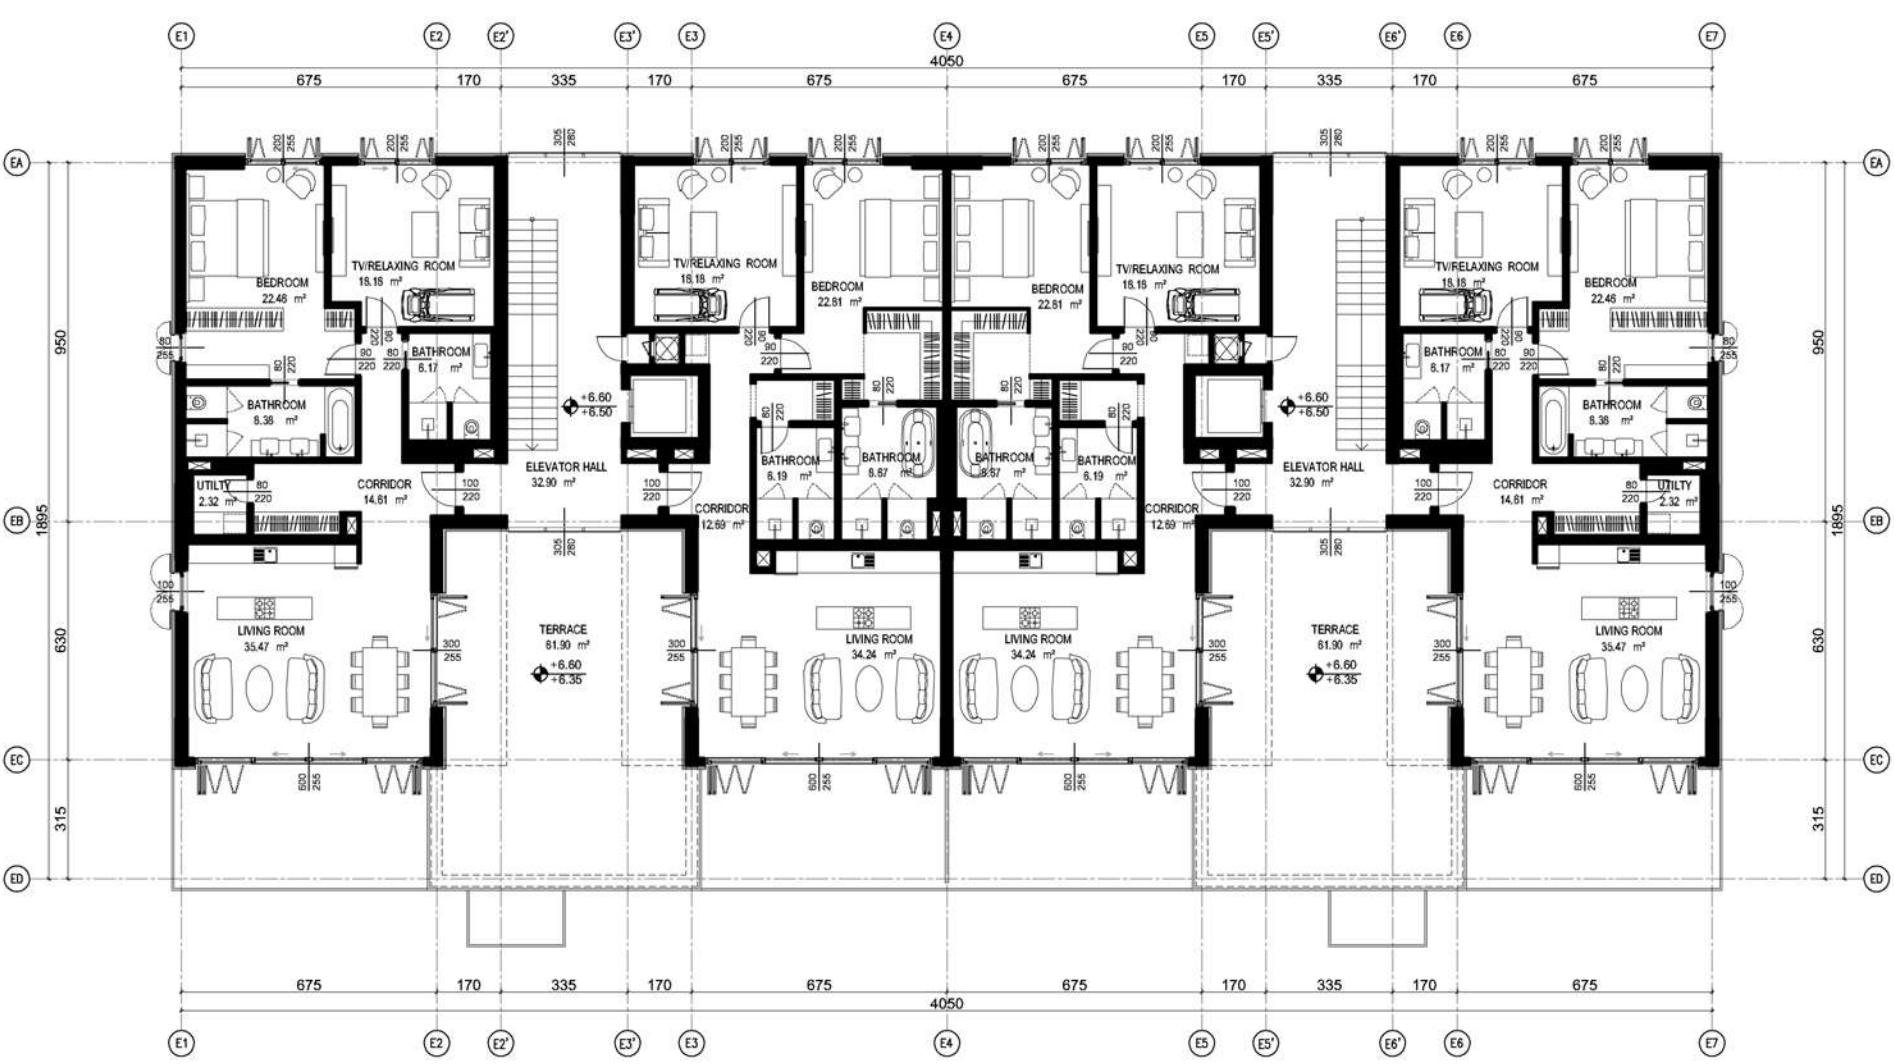

BLOCK E

2nd FLOOR PLAN 1/200

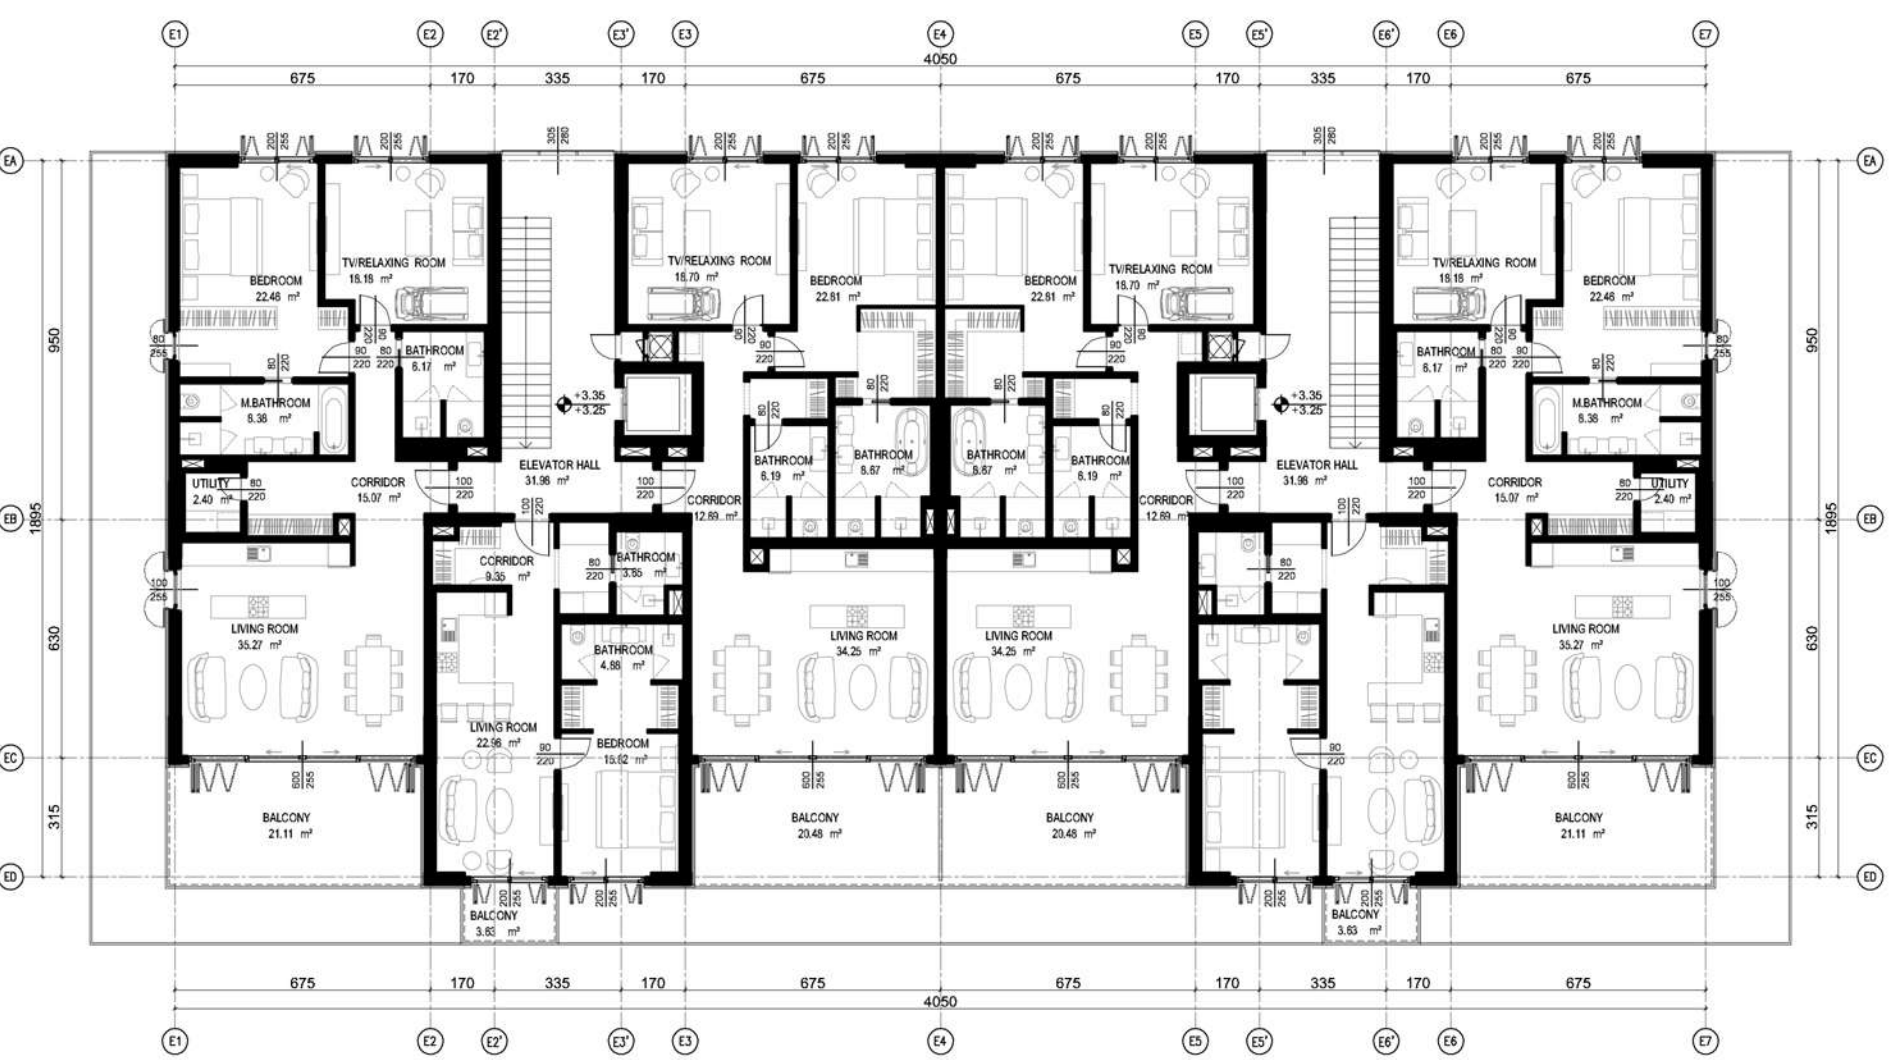

BLOCK E

1st FLOOR PLAN 1/200



BLOCK E

GROUND FLOOR PLAN 1/200

