


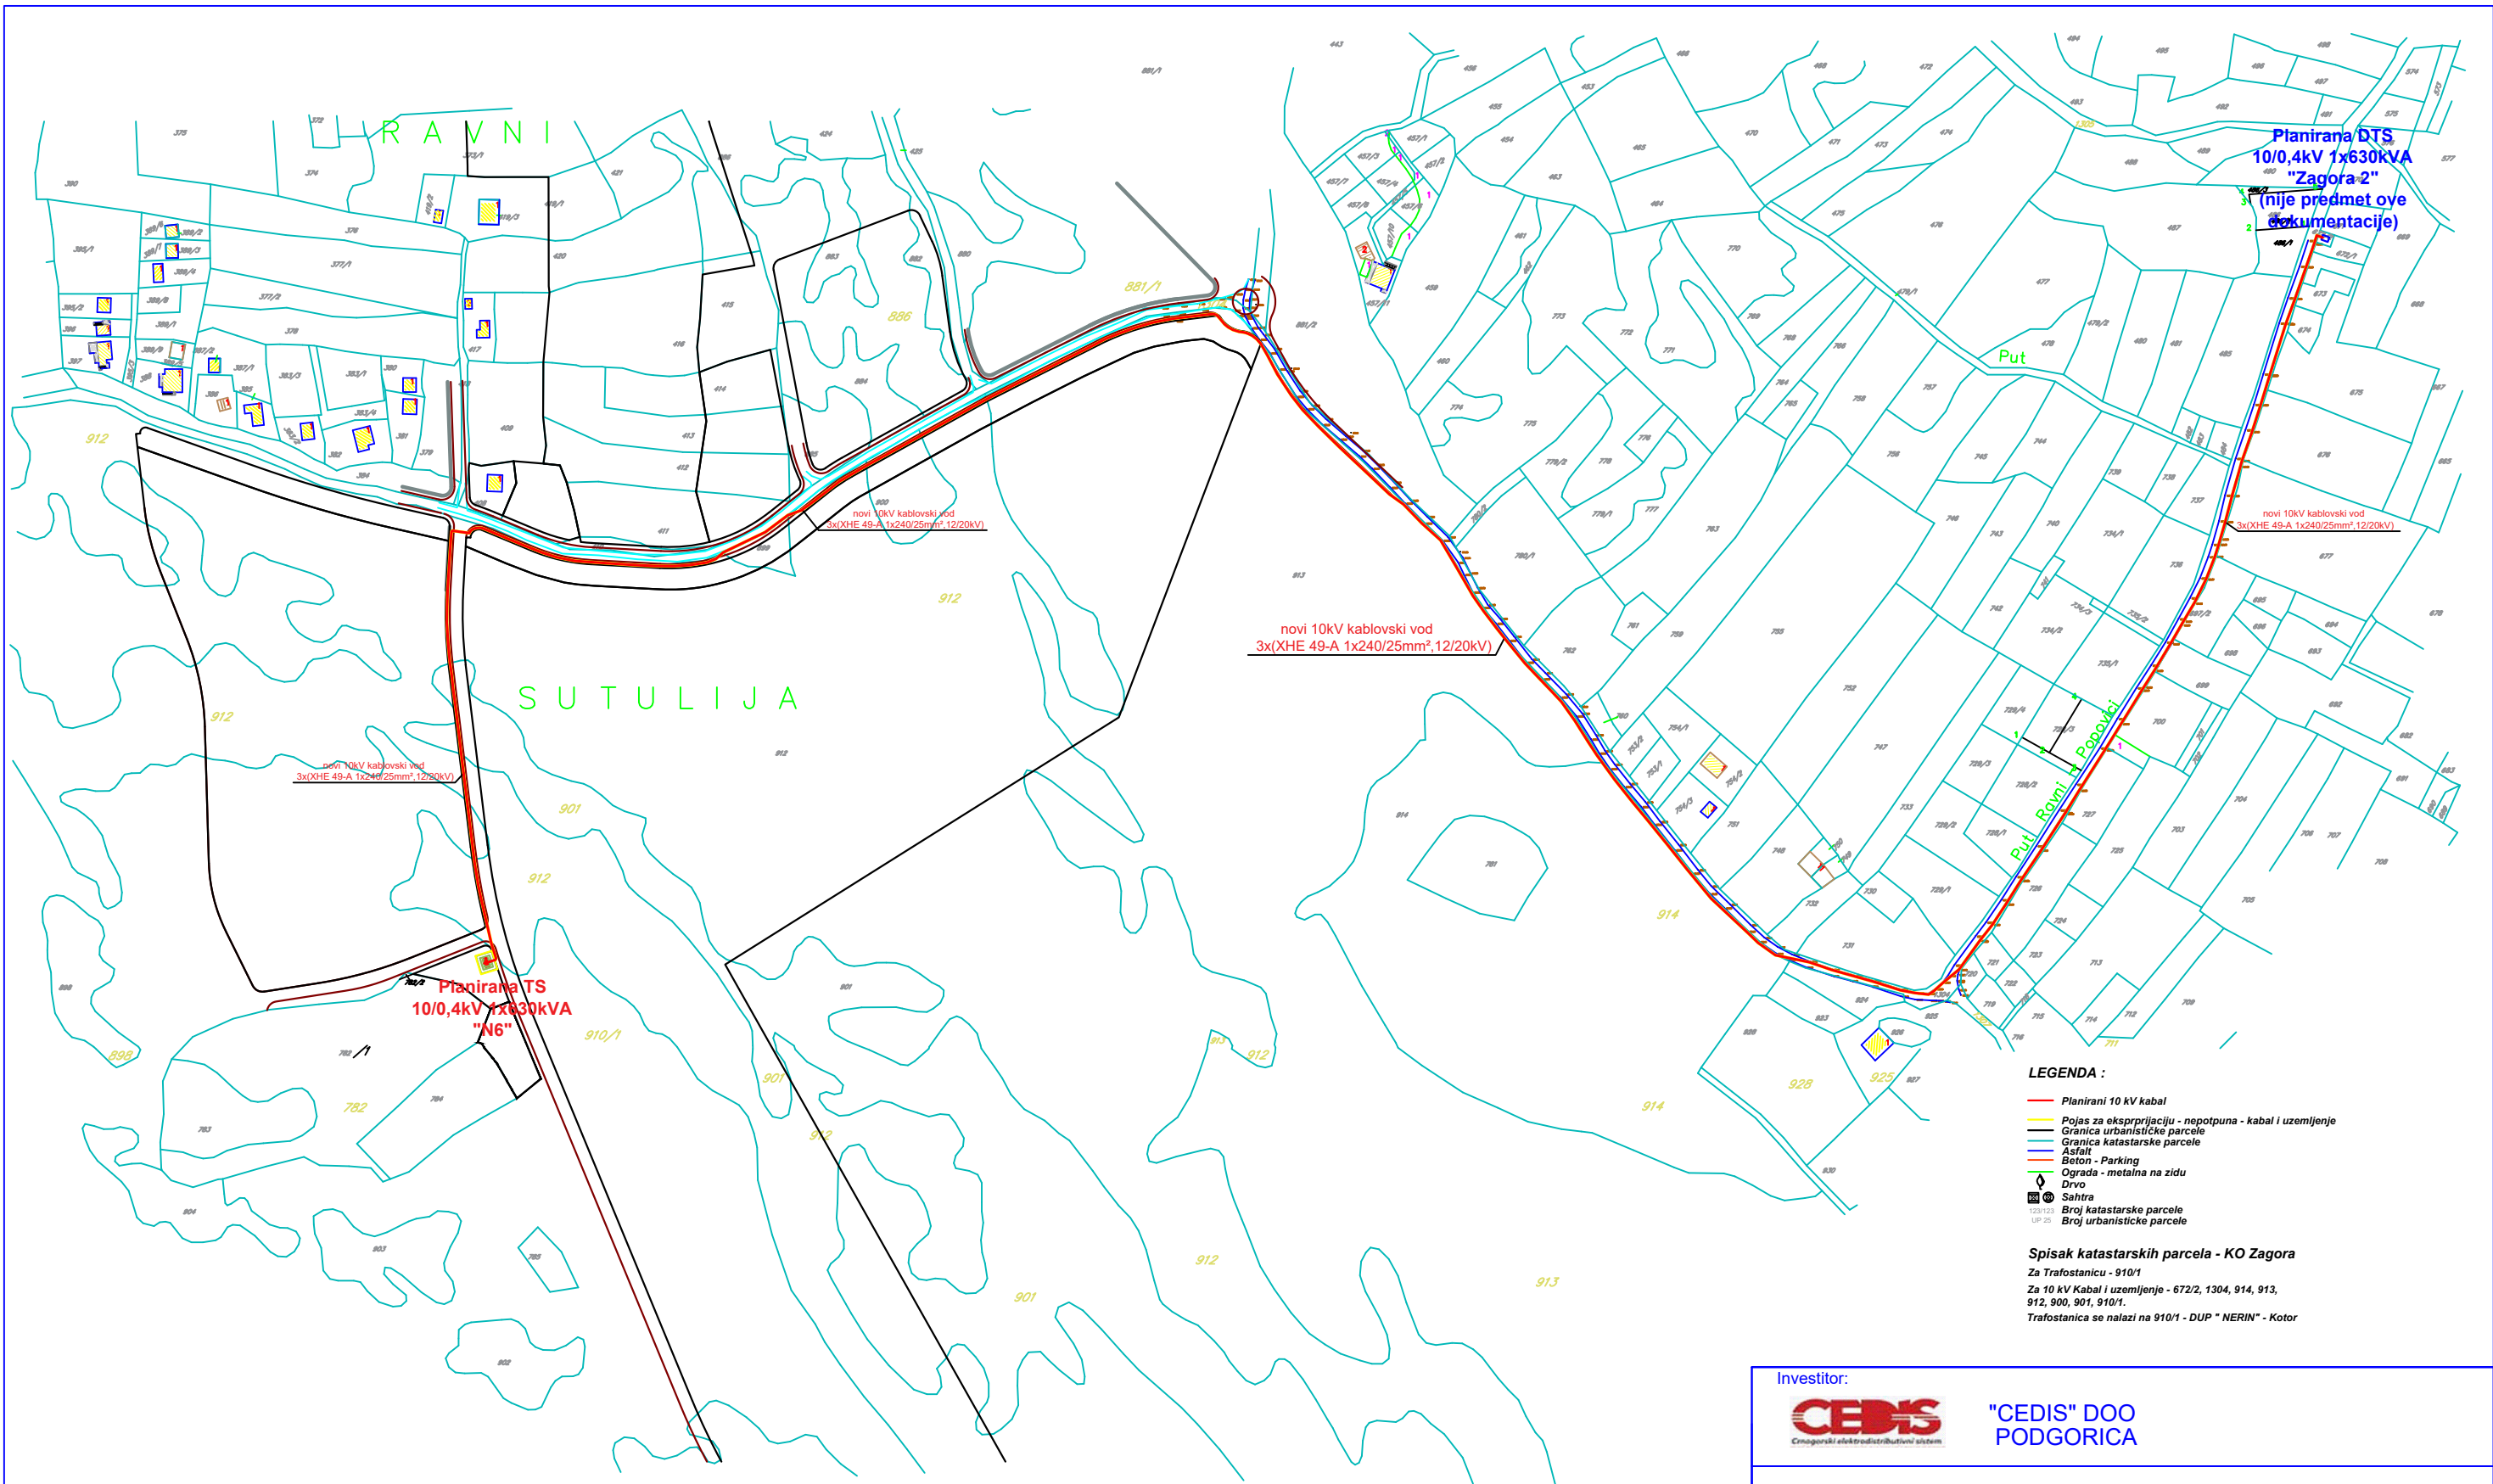

Investitor:



"CEDIS" DOO
PODGORICA

Objekat:

Izgradnja DTS 10/0,4 kV, 630 kVA "N6" sa
uklapanjem u SN mrežu

Crtež:

SITUACIONI PLAN
- Prilog zahtjeva -

Projektni zadatak obradio/la:
Suada Hodžić, spec.sci el.

Potpis:

Geodeta:
Barović Darko, dipl.ing. geod.

Potpis:

Datum: februar 2022.

Razmjera:

Broj priloga: 1.