


Opština KOTOR
KO PRČANJ I

SITUACIONI PLAN ULICE ŠARENA GOMILA

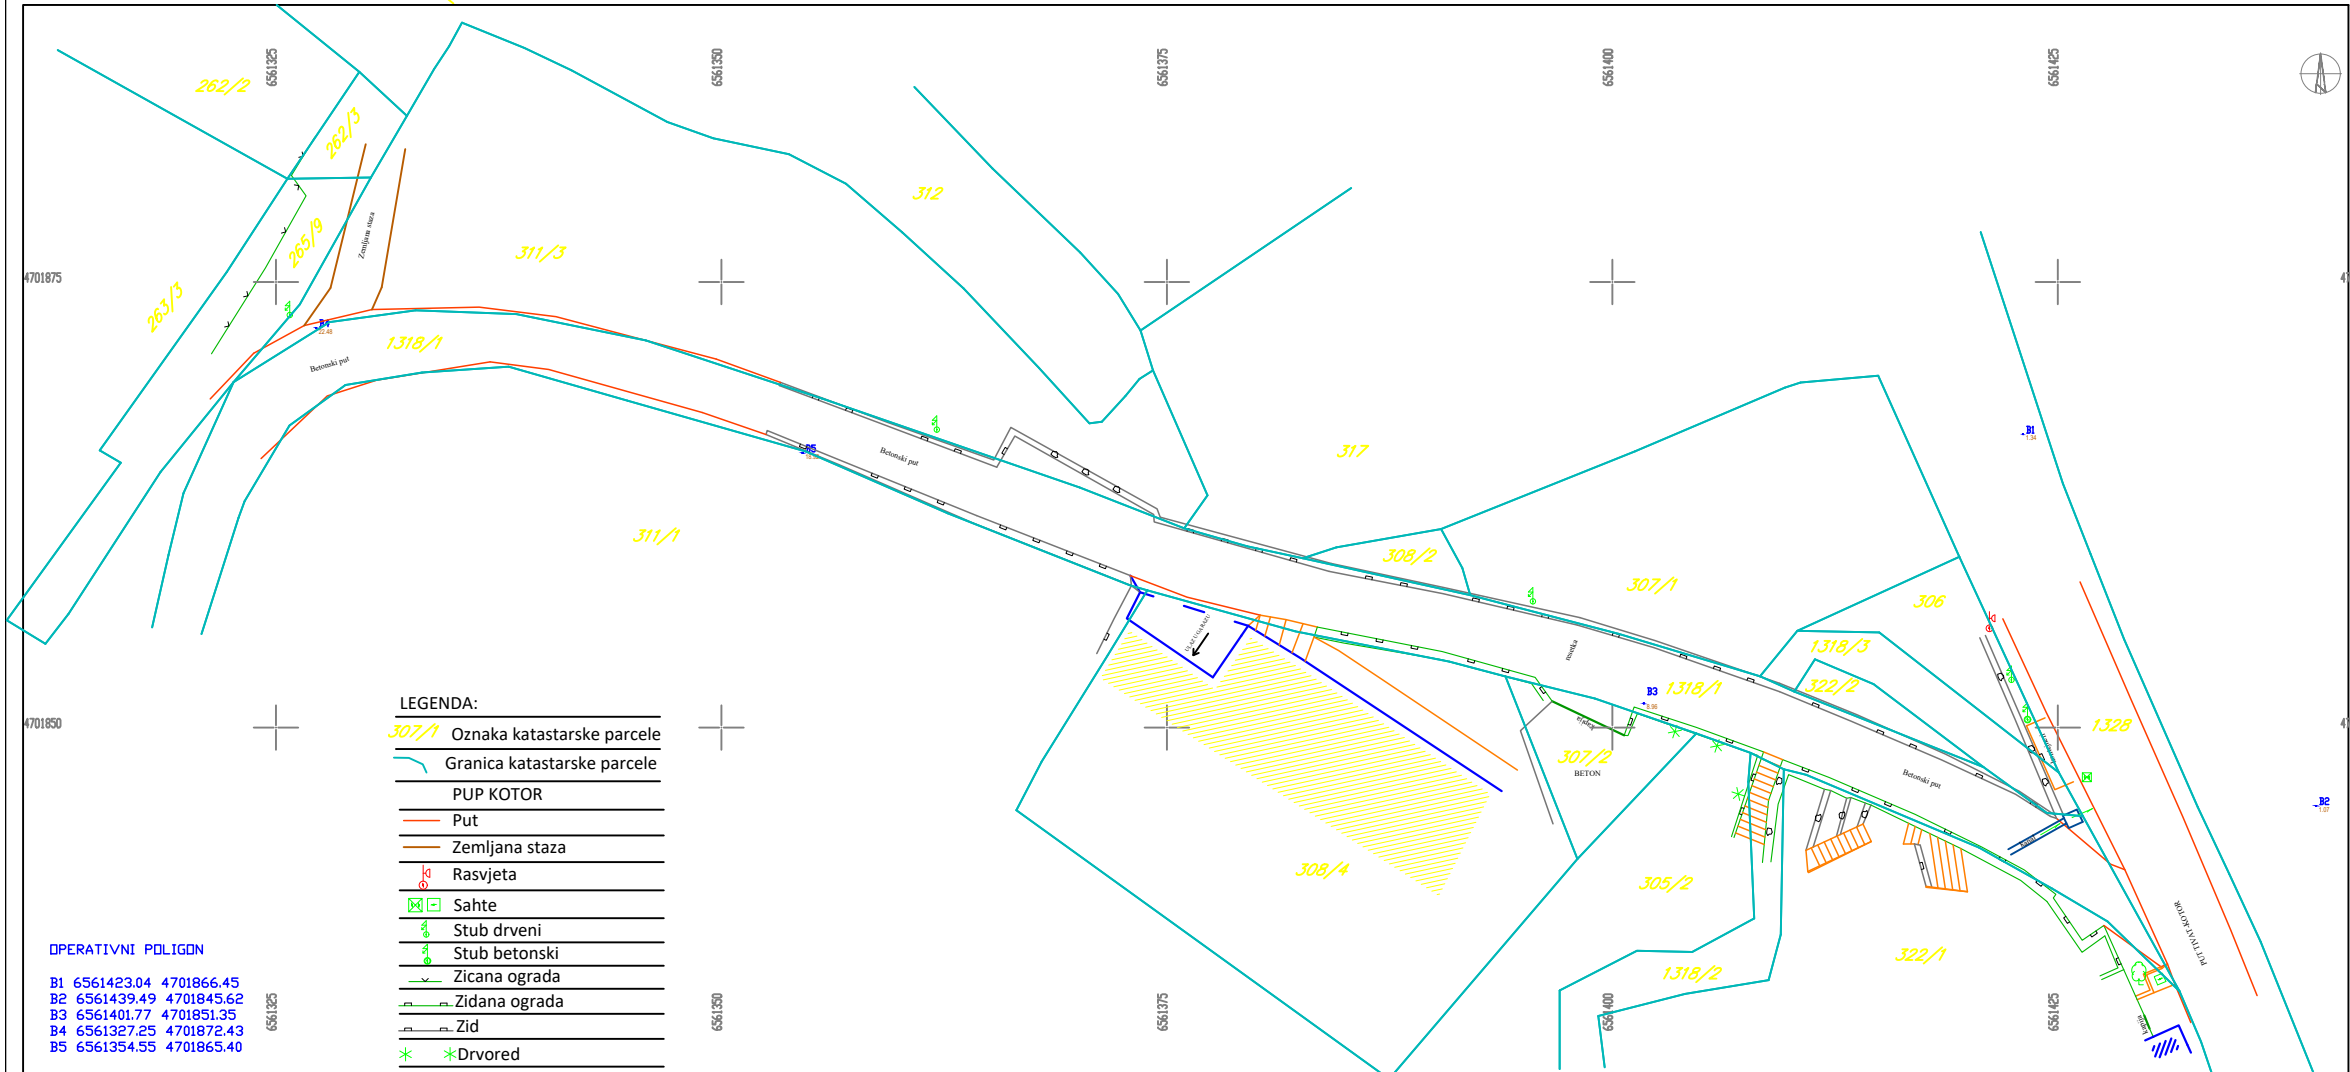

LEGENDA:

307/1	Oznaka katastarske parcele
 	Granica katastarske parcele
	PUP KOTOR
	Put
	Zemljana staza
⊕	Rasvjeta
 	Sahte
⊕	Stub drveni
⊕	Stub betonski
	Zicana ograda
	Zidana ograda
*	Drvored

OPERATIVNI POLIGON
 B1 6561423.04 4701866.45
 B2 6561439.49 4701845.62
 B3 6561401.77 4701851.35
 B4 6561327.25 4701872.43
 B5 6561354.55 4701865.40

PROJEKTANT: 		GEO-SYSTEM d.o.o. Ul. Svetozara Markovića 32 Podgorica, Crna Gora Tel/Fax: +382 20 331 433 Mob: +382 49297885 PIB: 62264491 PDV: 30/31-02554-2		INVESTITOR: OPŠTINA KOTOR	
Ulica Iva Brkanovića - dio		Lokacija: ŠKALJARI - KOTOR			
Glavni inženjer: Nada Brajović dipl.inž.grad.		Vrsta tehničke dokumentacije: IDEJNO RJEŠENJE			
Odgovorni inženjer: Milan Jelić spec.sci.geod.		Dio tehničke dokumentacije: SAOBRAČAJ GRAĐEVINSKI DIO		RAZMJERA: R=1:250	
Saradnici: Milijan Zorić inž.geod.		Prilog: GEODETSKA PODLOGA		Broj priloga: 3.1 Broj strane:	
Datum izrade i M.P.: Oktobar 2022		Datum revizije i M.P.			

Septembar, 2022.

RAZMJERA R=1:250
Ekvidistancija 0.25m

Snimio i kartirao: GEO-SYSTEM d.o.o.