




FRONT ELEVATION 1/200




BLOCK F

2nd FLOOR PLAN 1/200

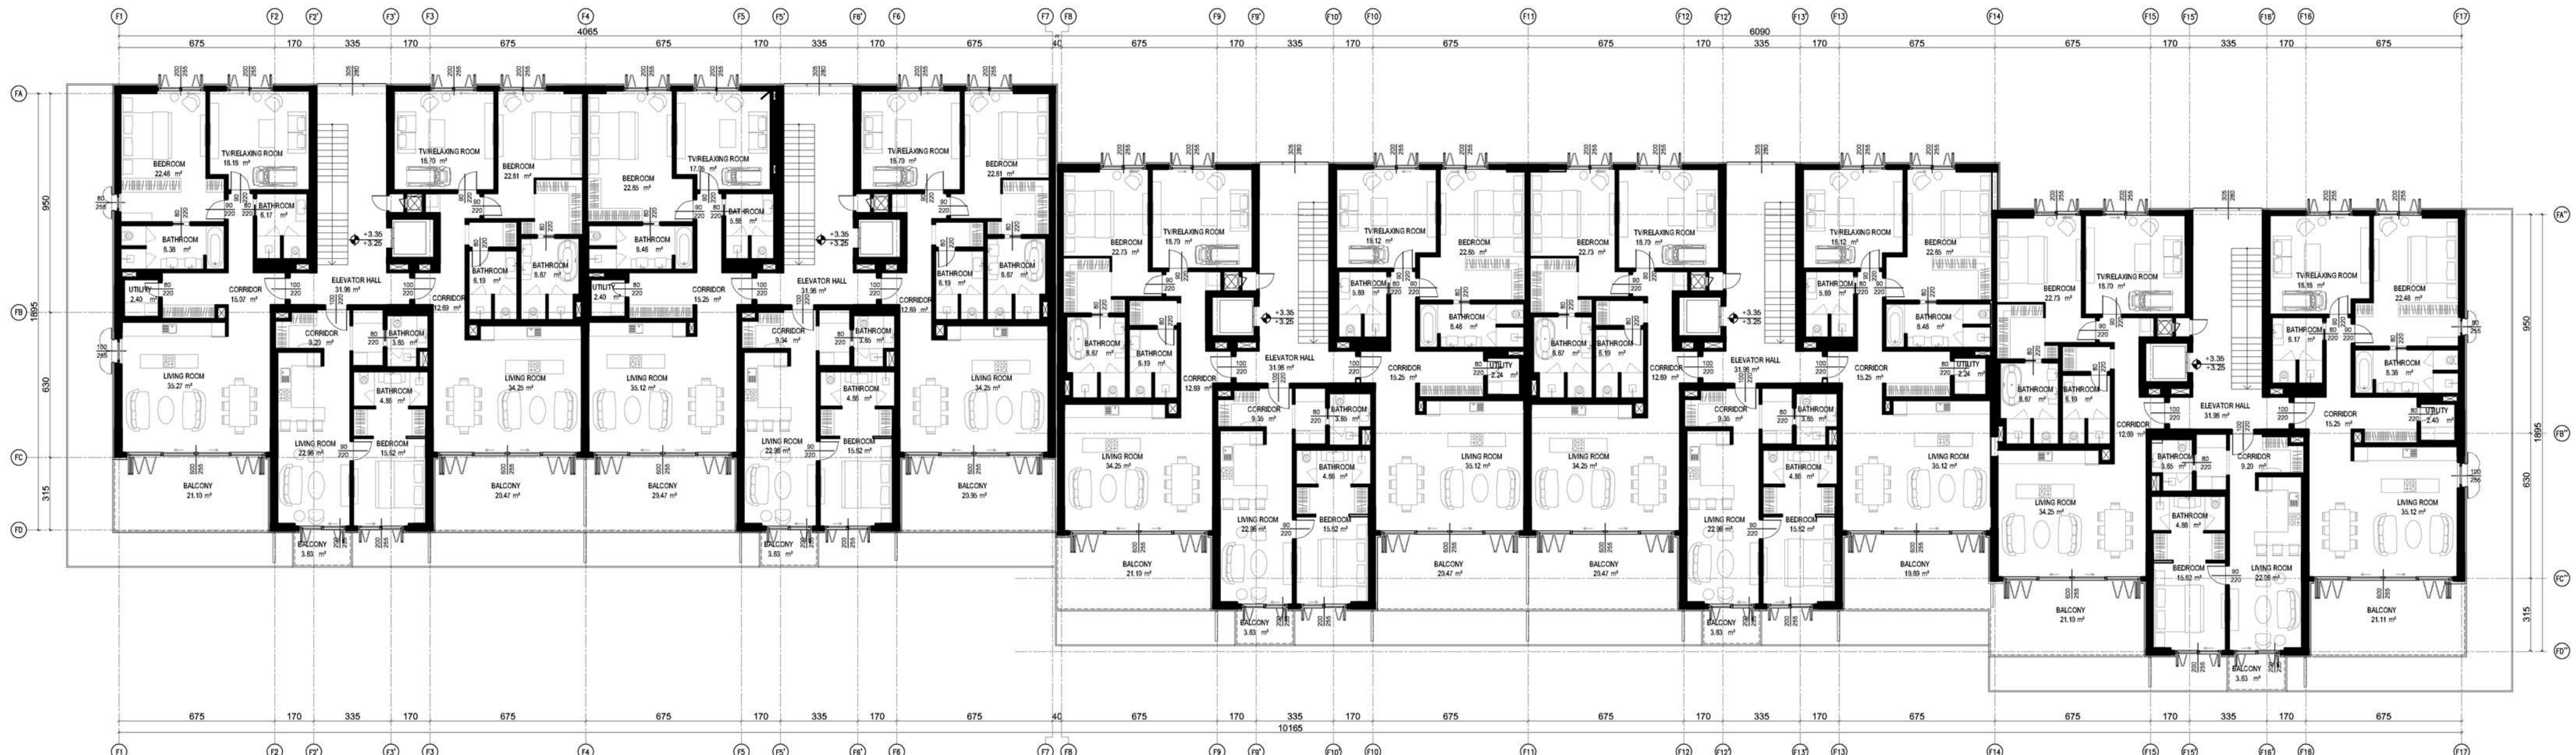

BLOCK F

1st FLOOR PLAN 1/200

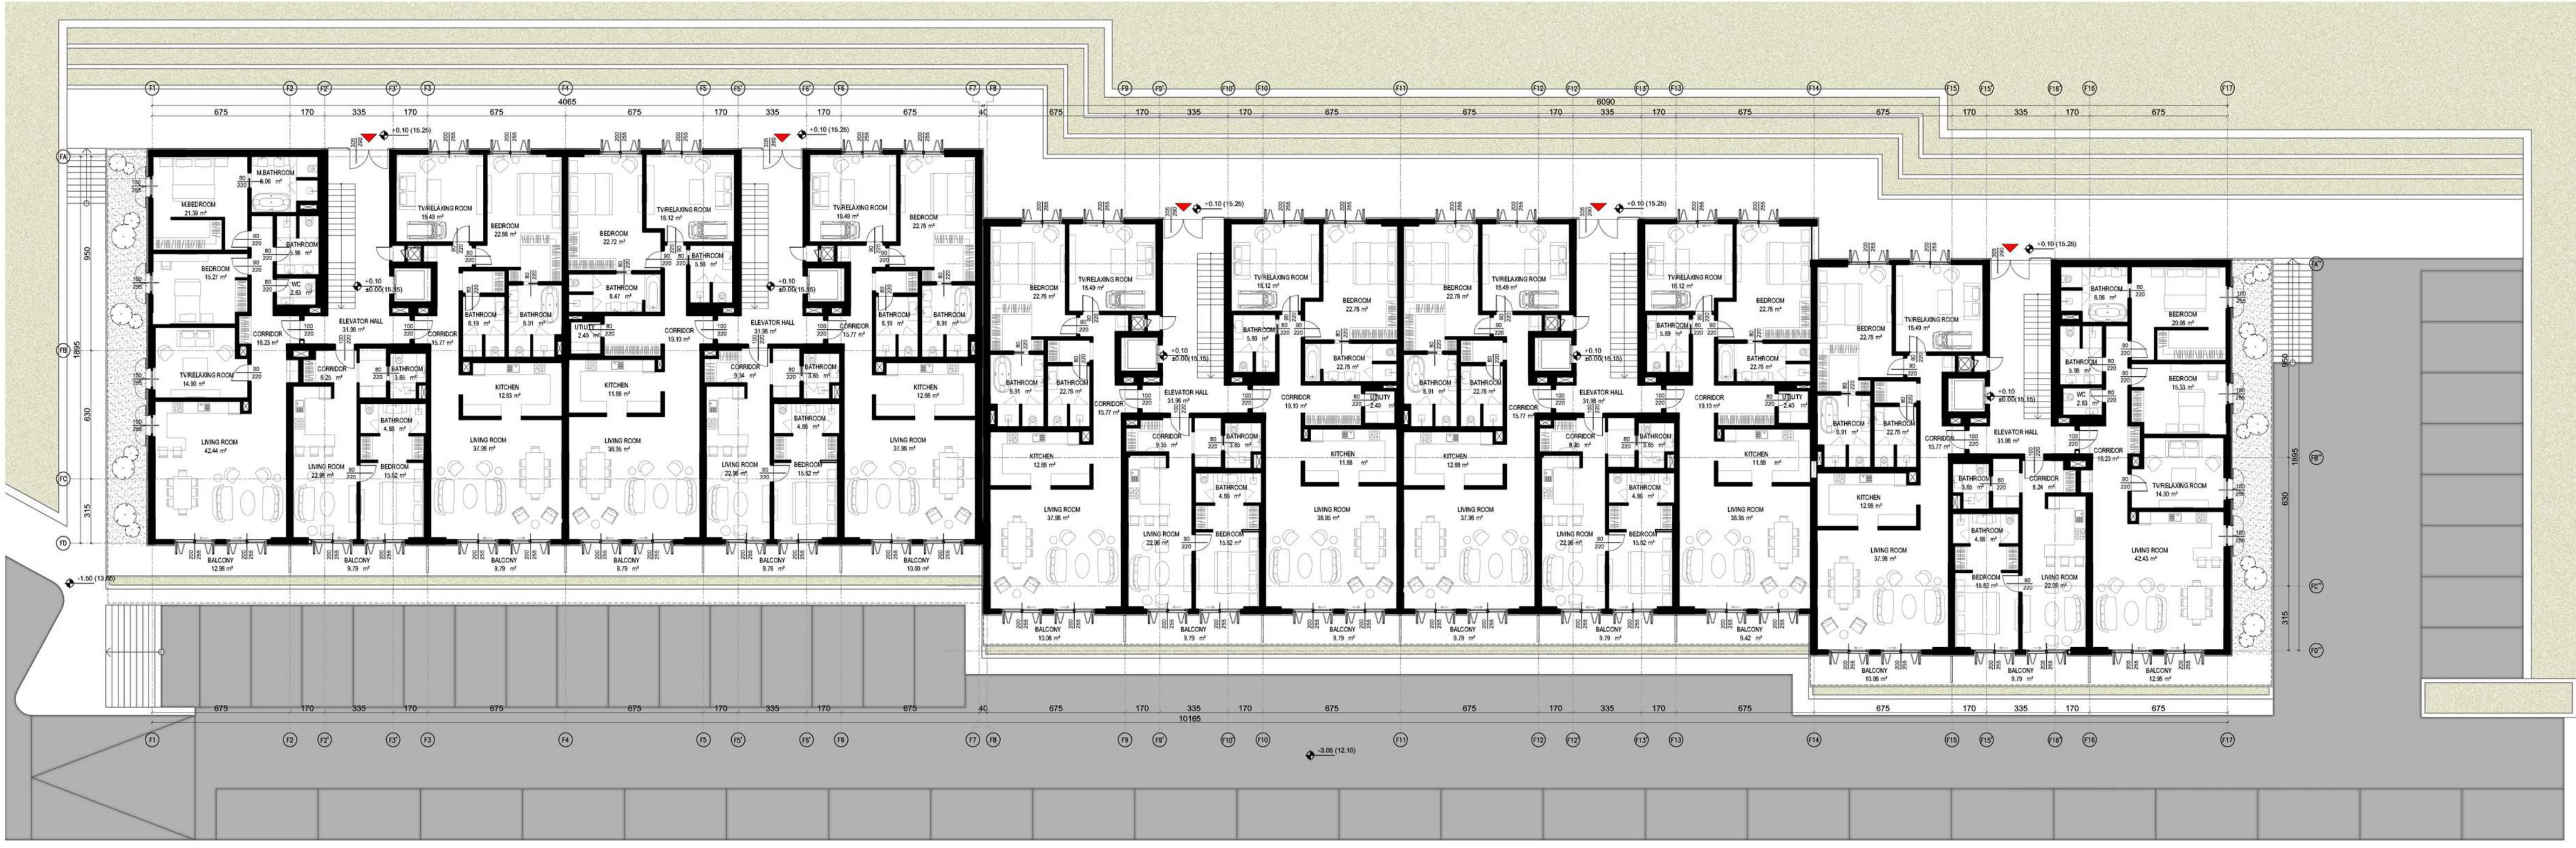

BLOCK F

GROUND FLOOR PLAN 1/200

