



BLOCK A

FRONT ELEVATION 1/200




BLOCK A

2nd FLOOR PLAN 1/200




BLOCK A

1st FLOOR PLAN 1/200

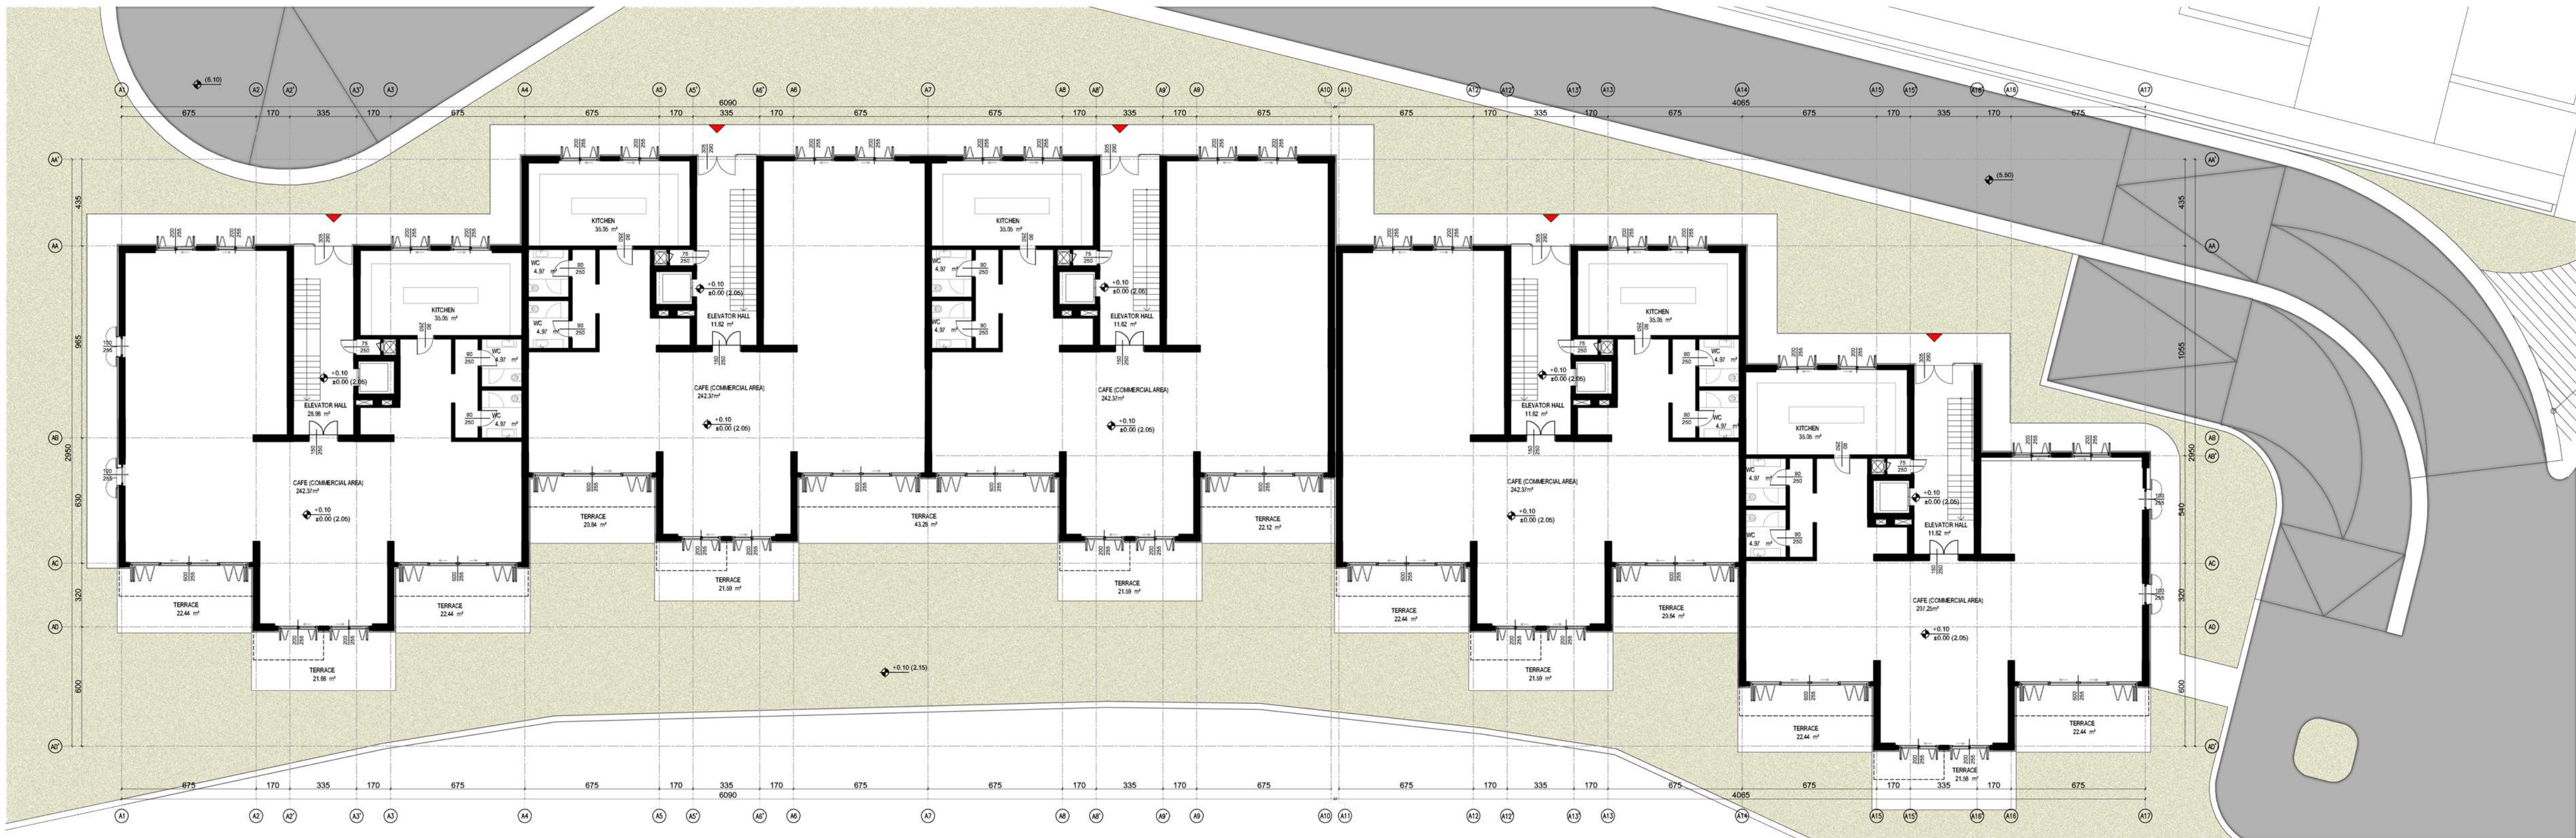

BLOCK A

GROUND FLOOR PLAN 1/200

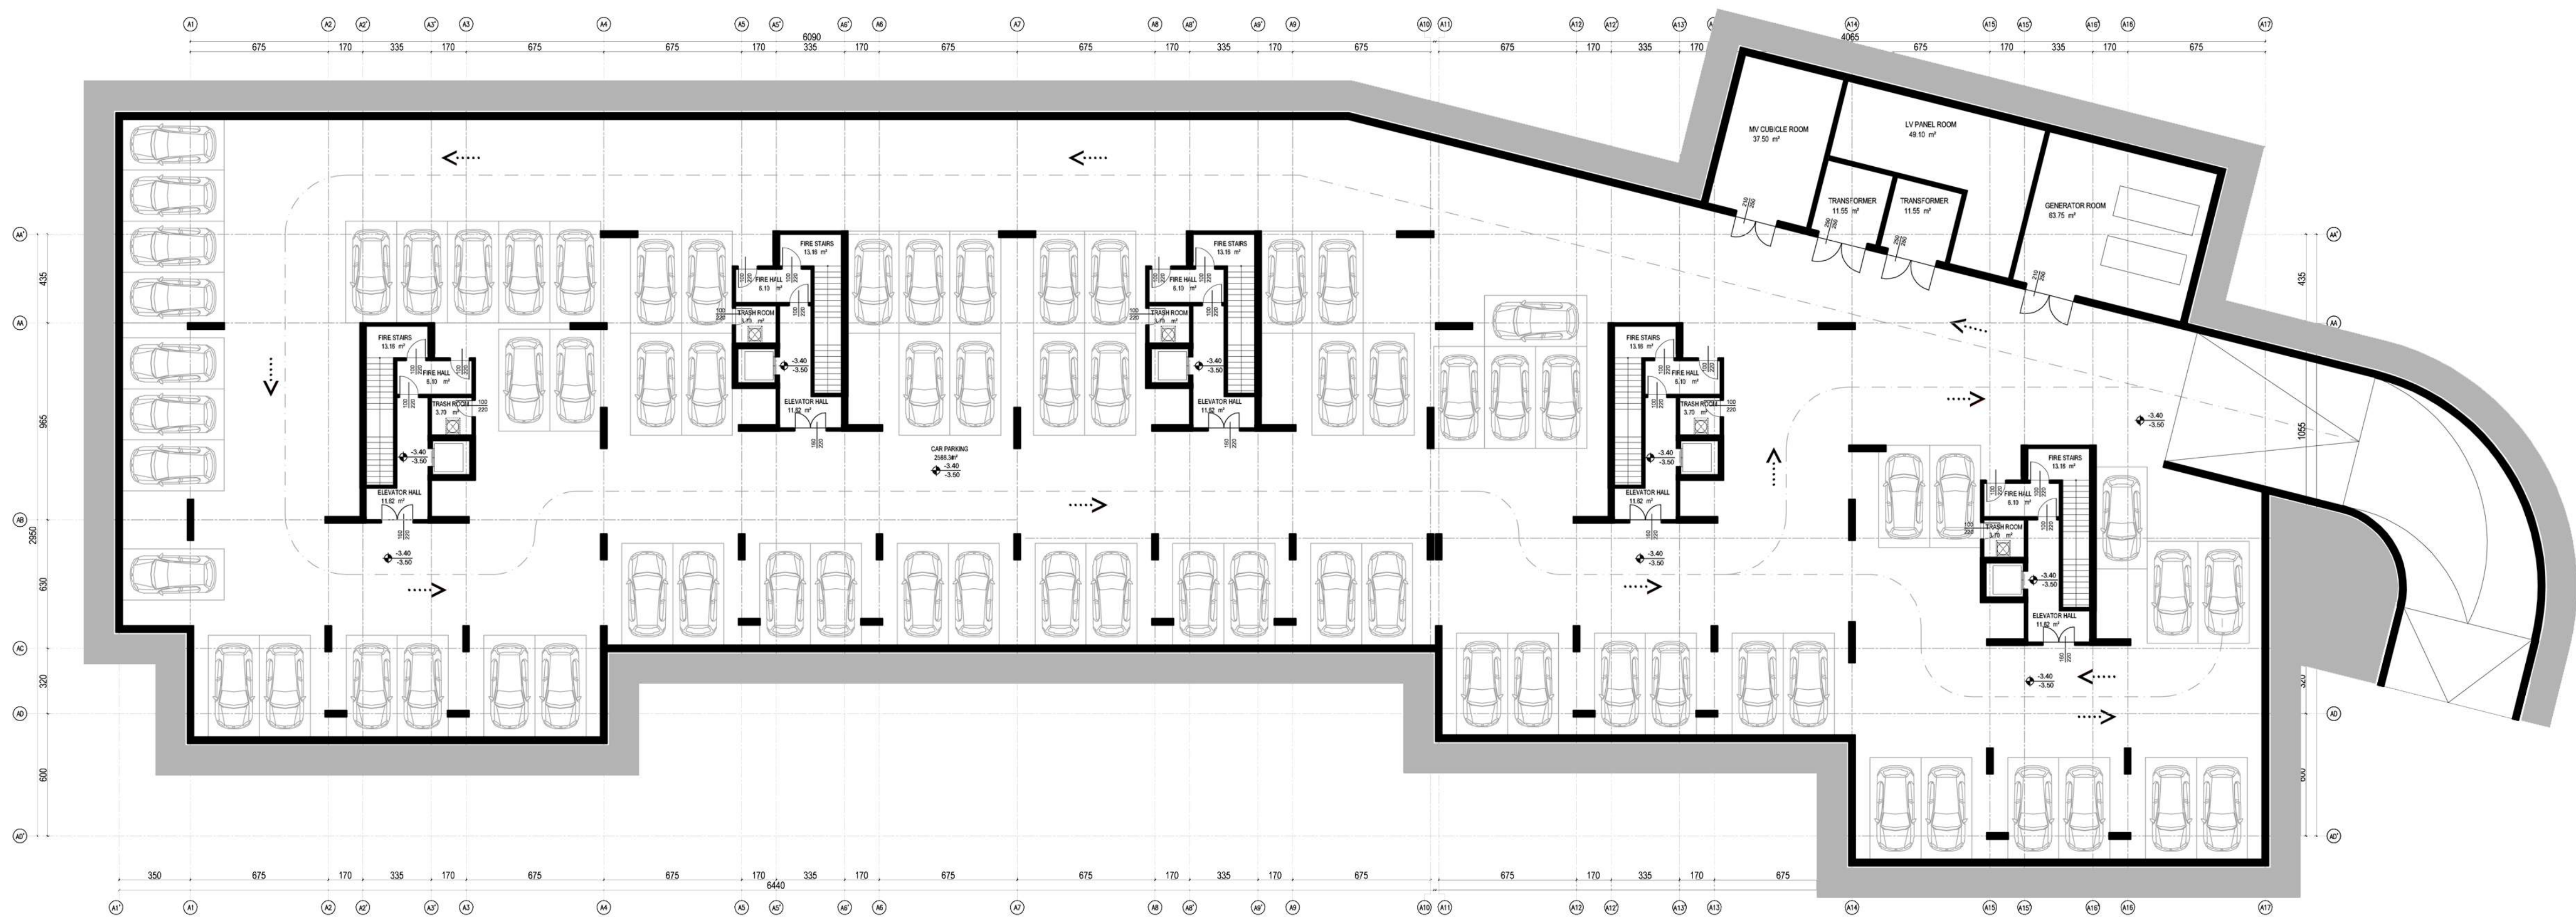

BLOCK A

1st BASEMENT FLOOR PLAN 1/200

