





HOTEL BLOCK

FRONT ELEVATION 1/200

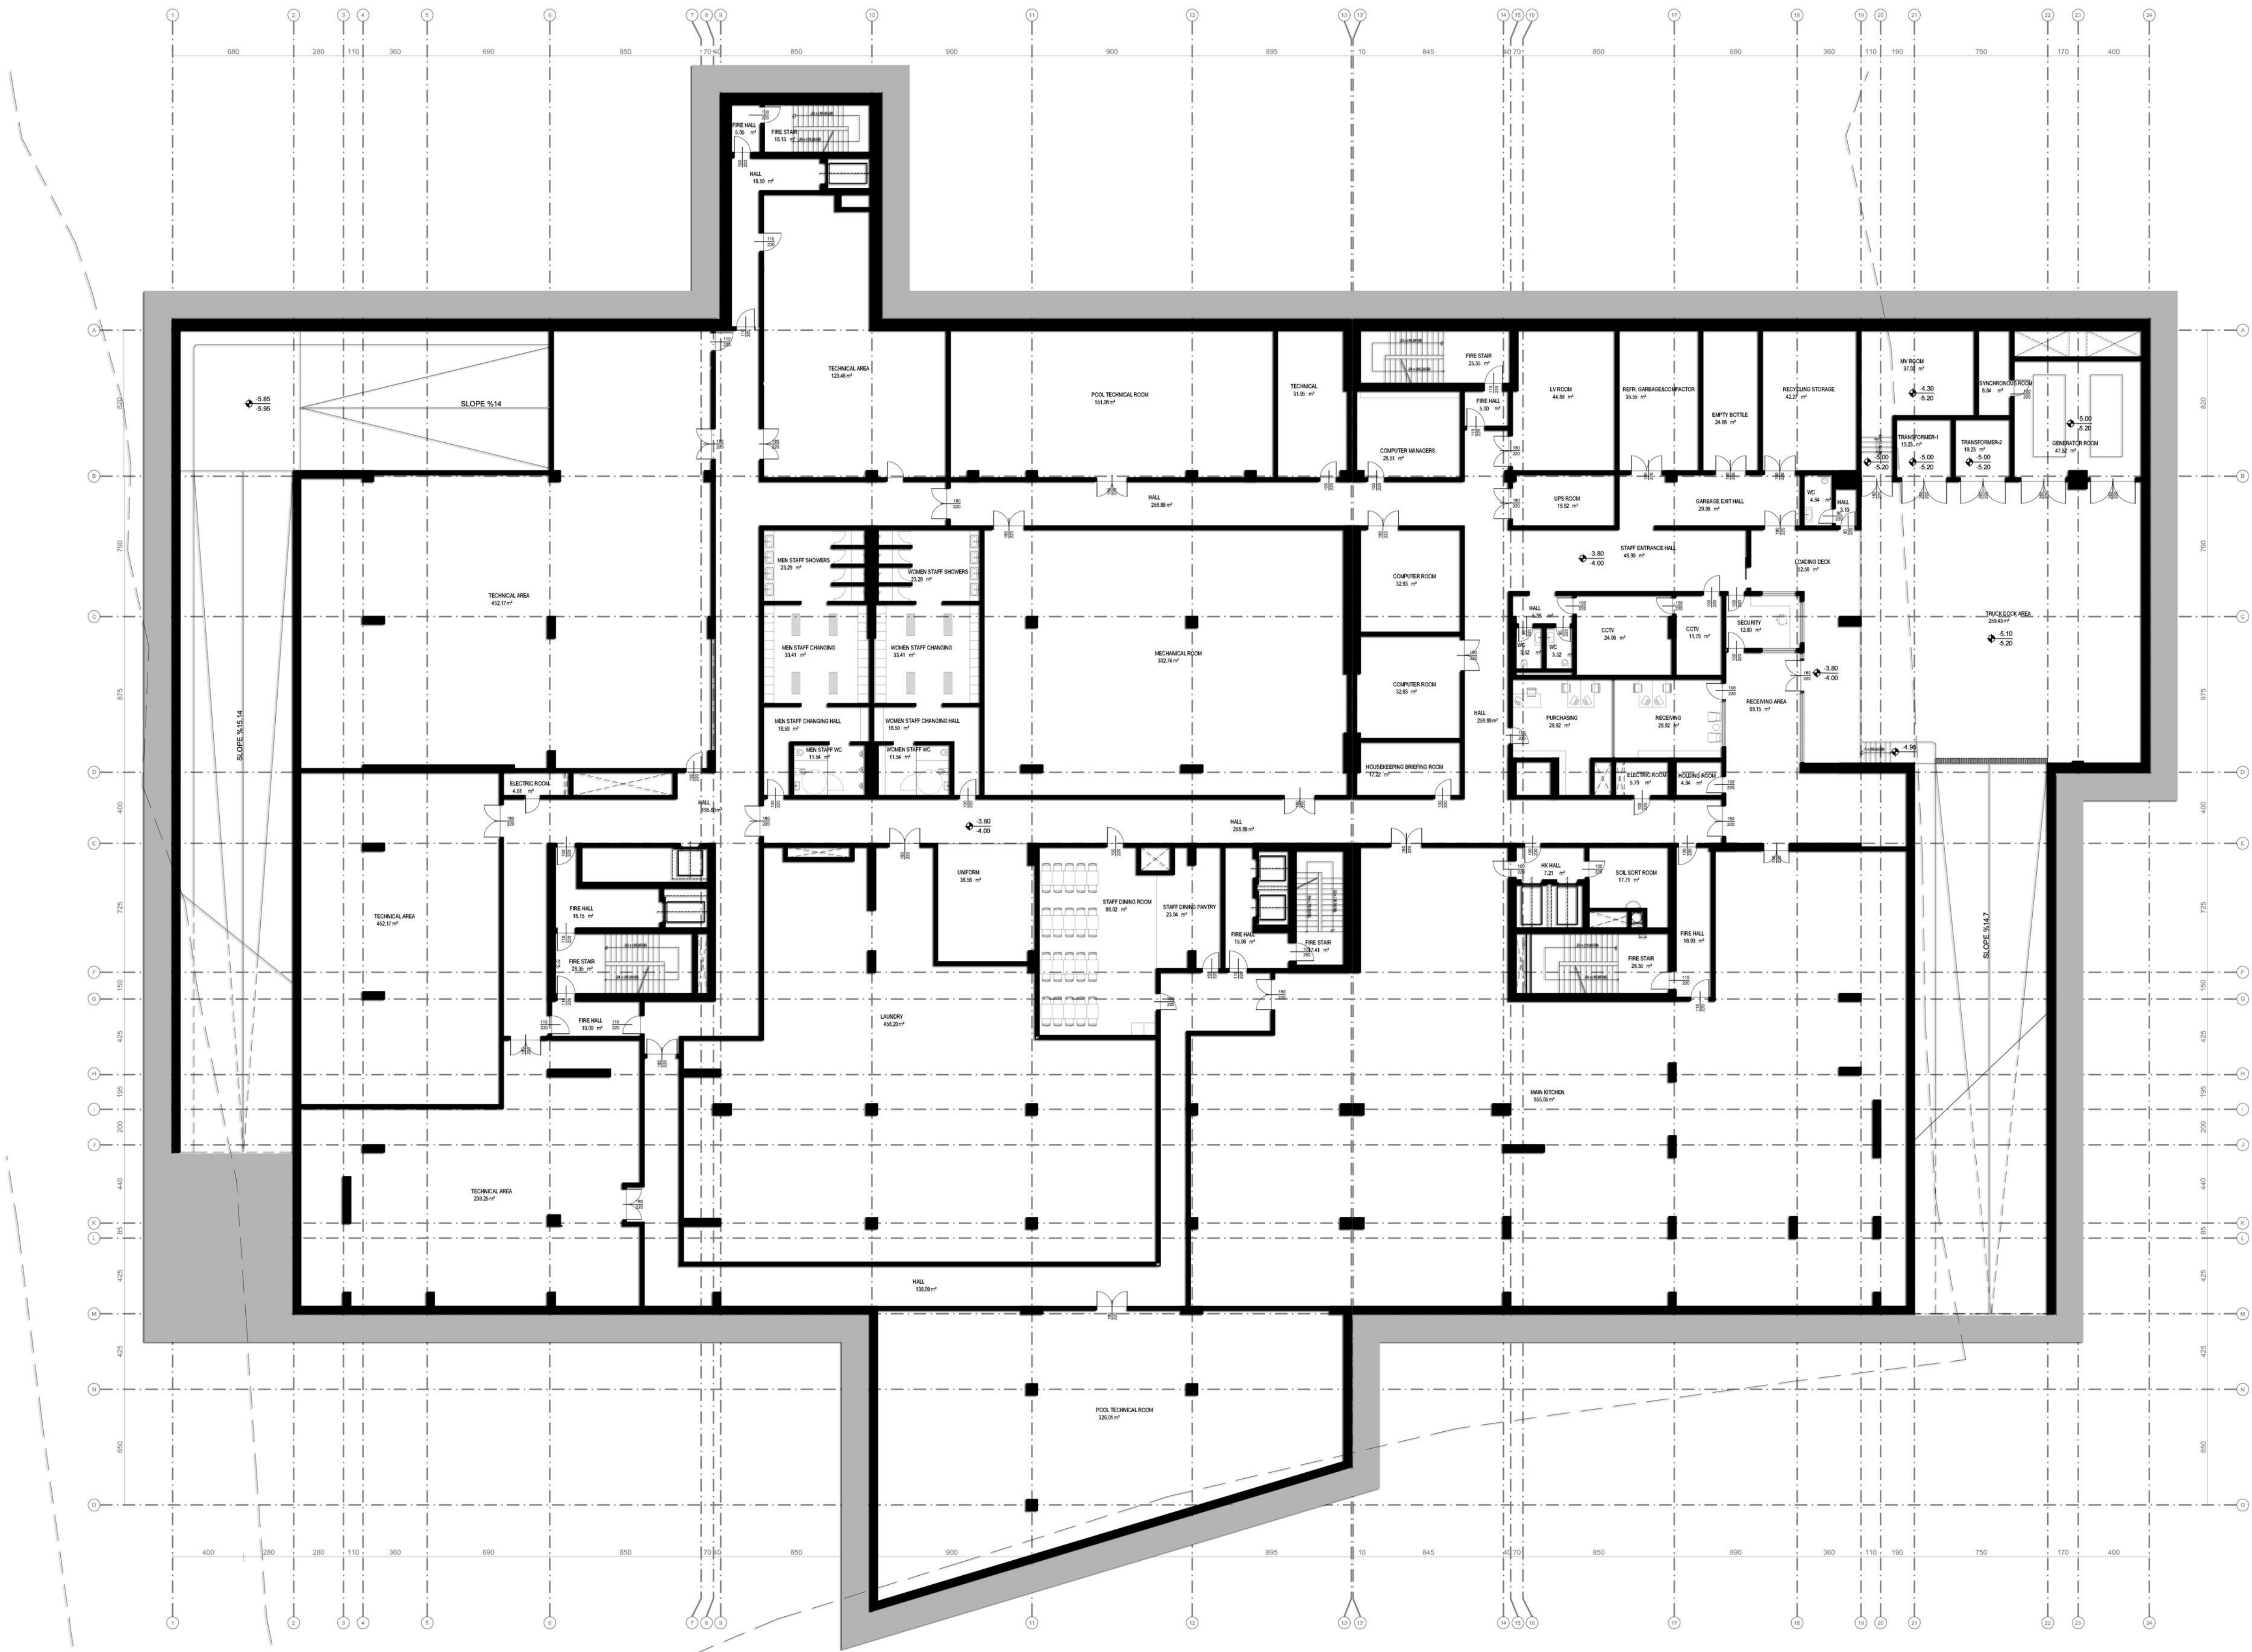

HOTEL BLOCK

1st BASEMENT FLOOR PLAN 1/200

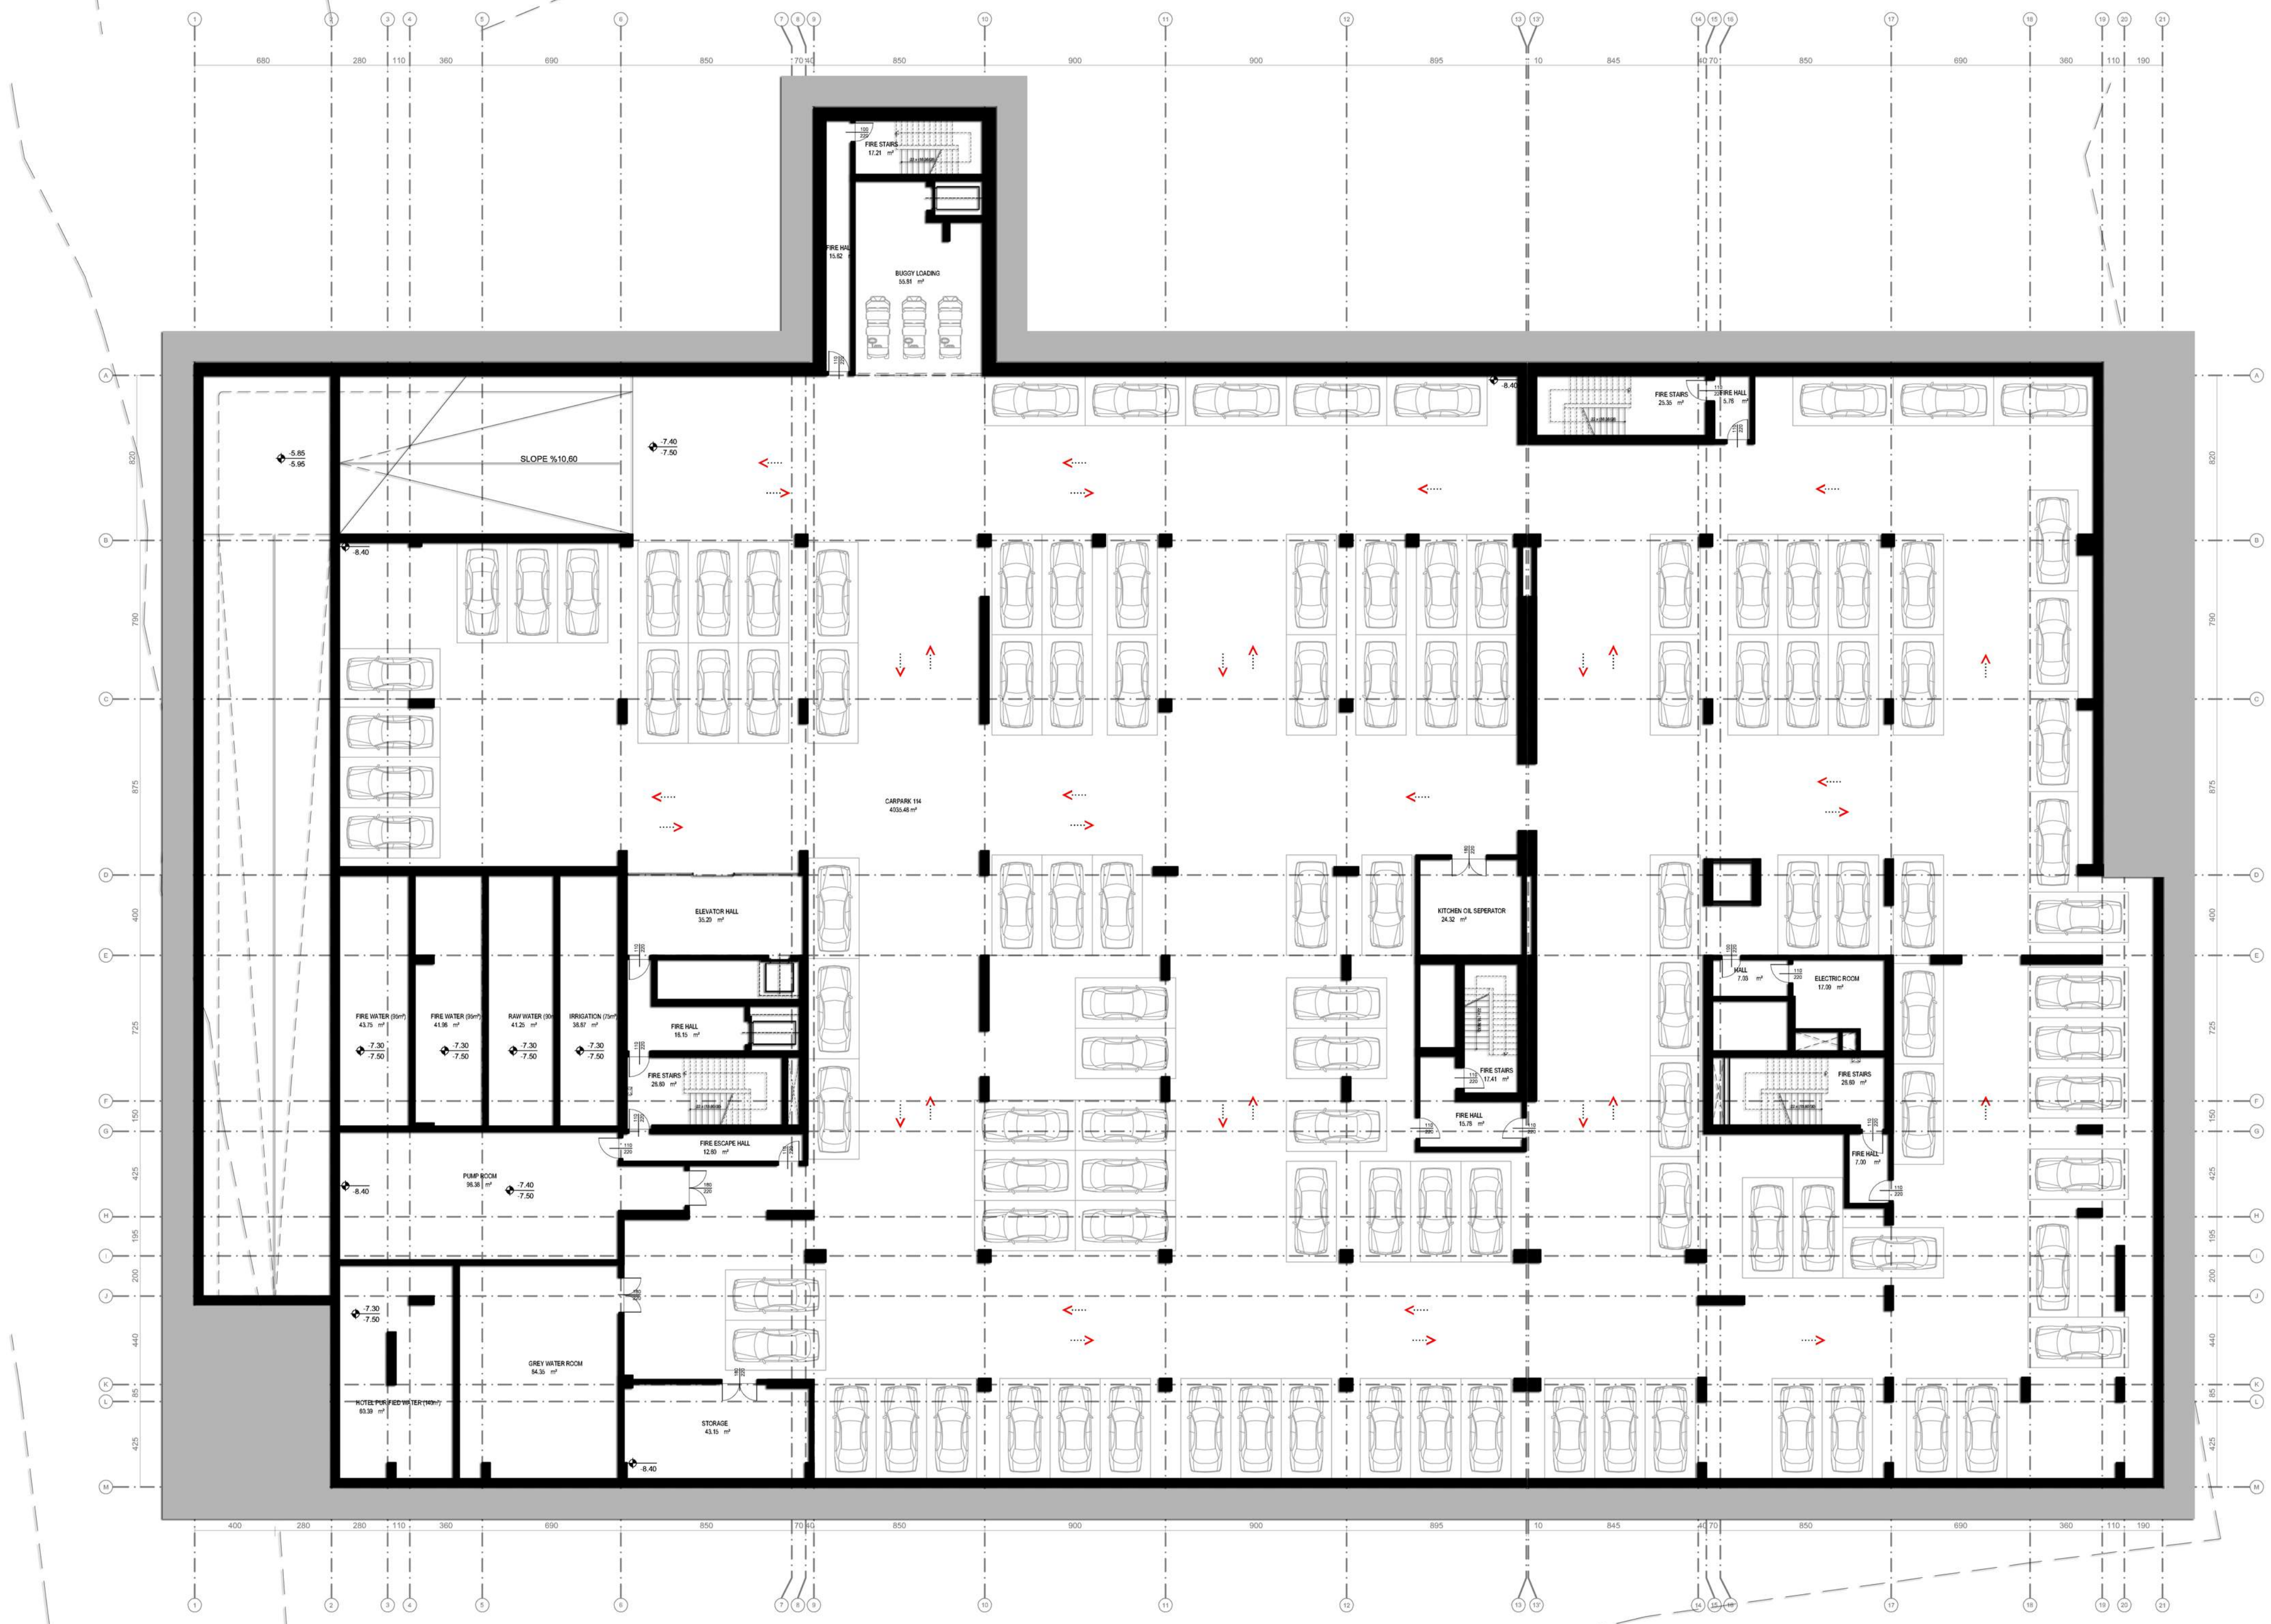

HOTEL BLOCK

2nd BASEMENT FLOOR PLAN 1/200

