



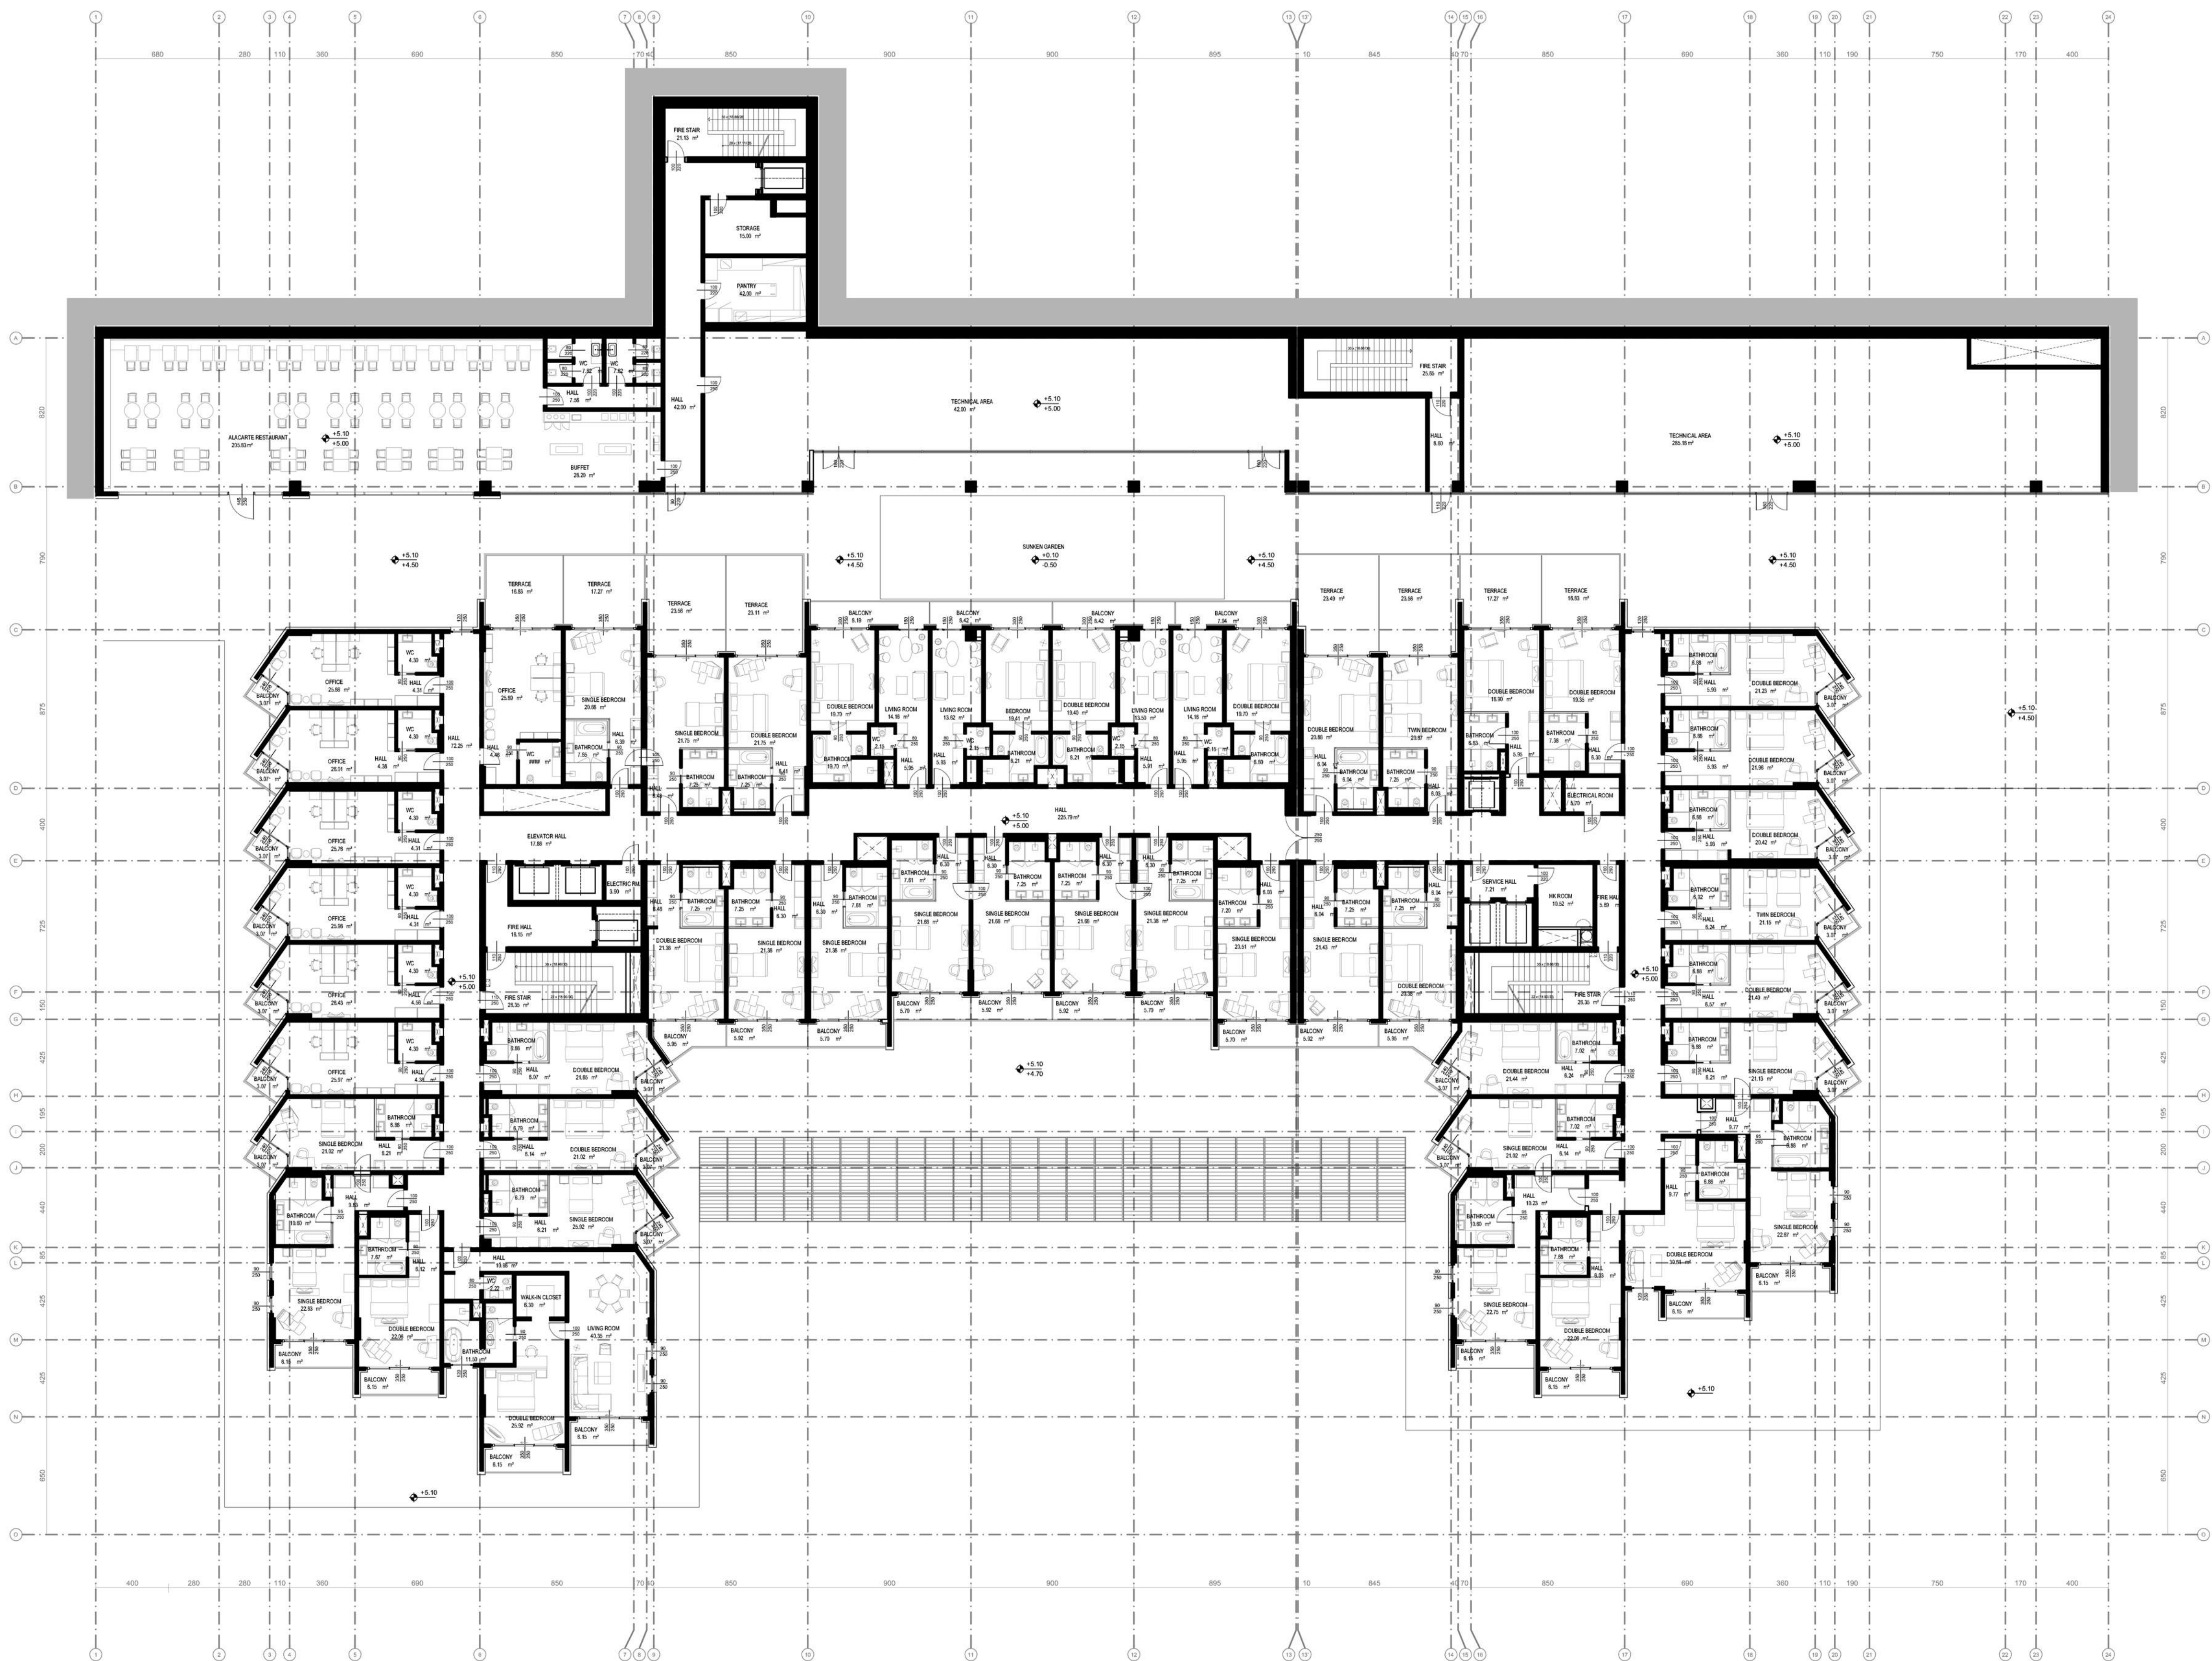


HOTEL BLOCK

1st FLOOR PLAN 1/200

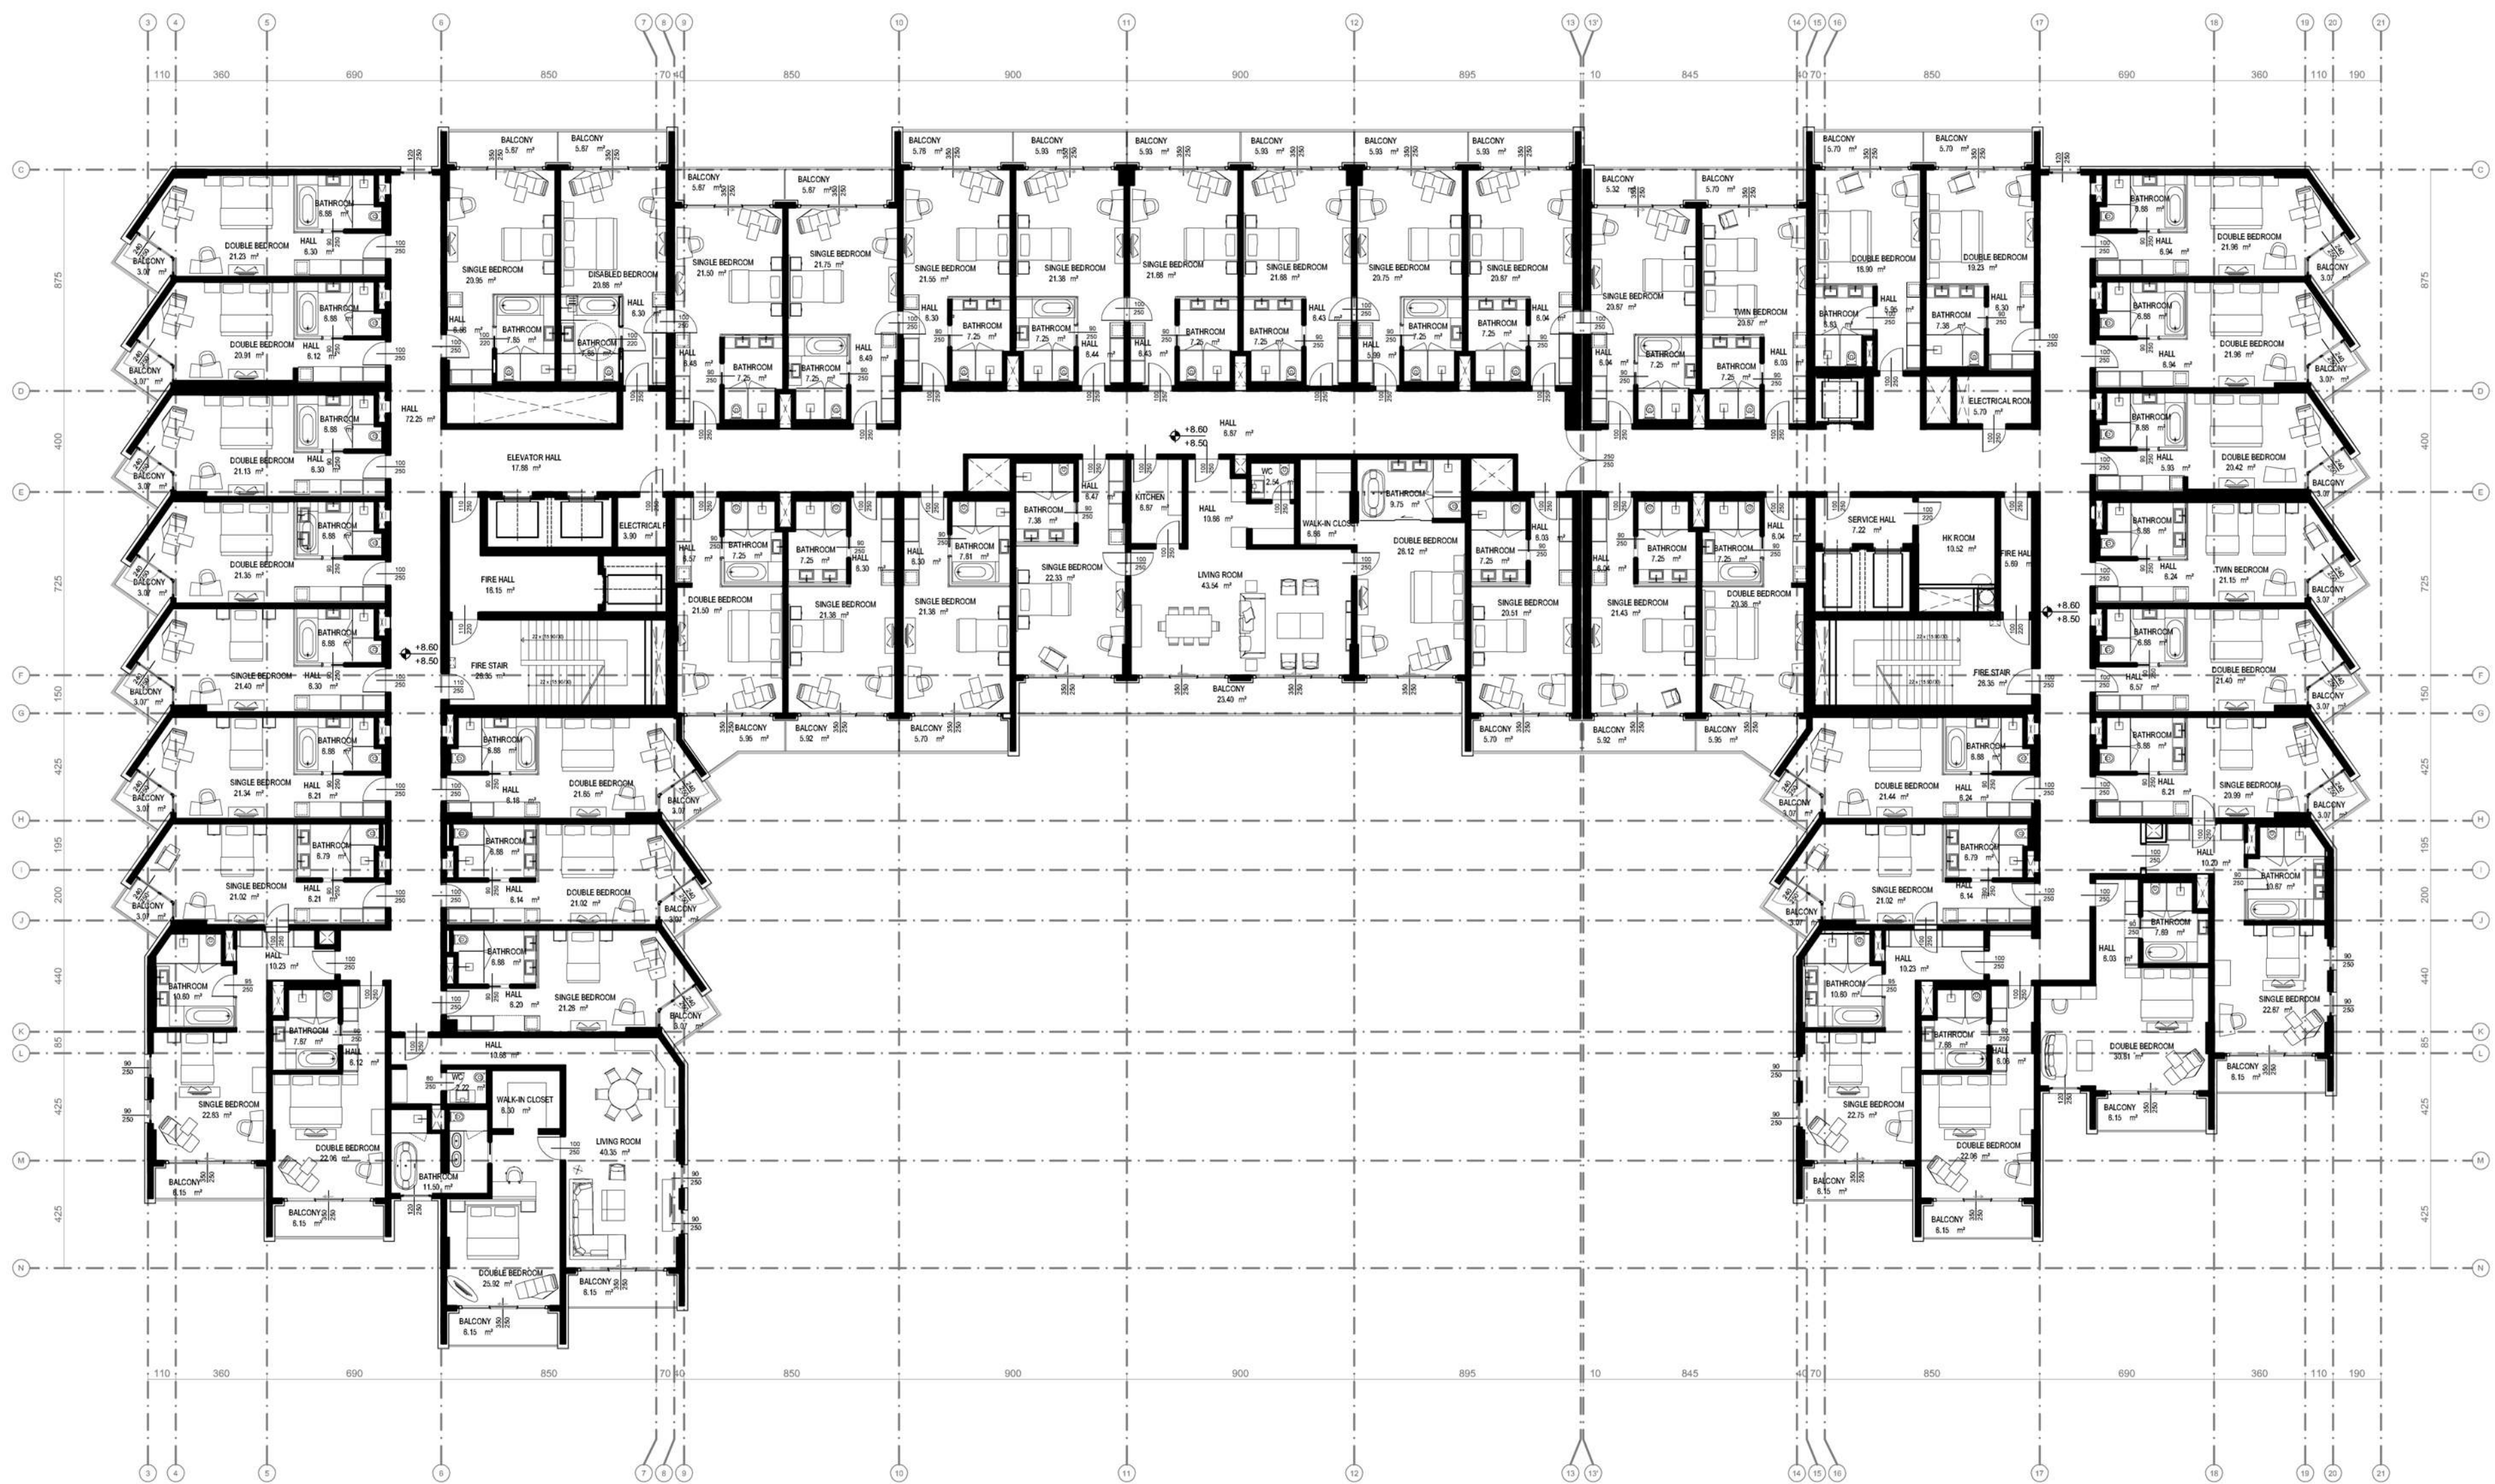

HOTEL BLOCK

2nd FLOOR PLAN 1/200

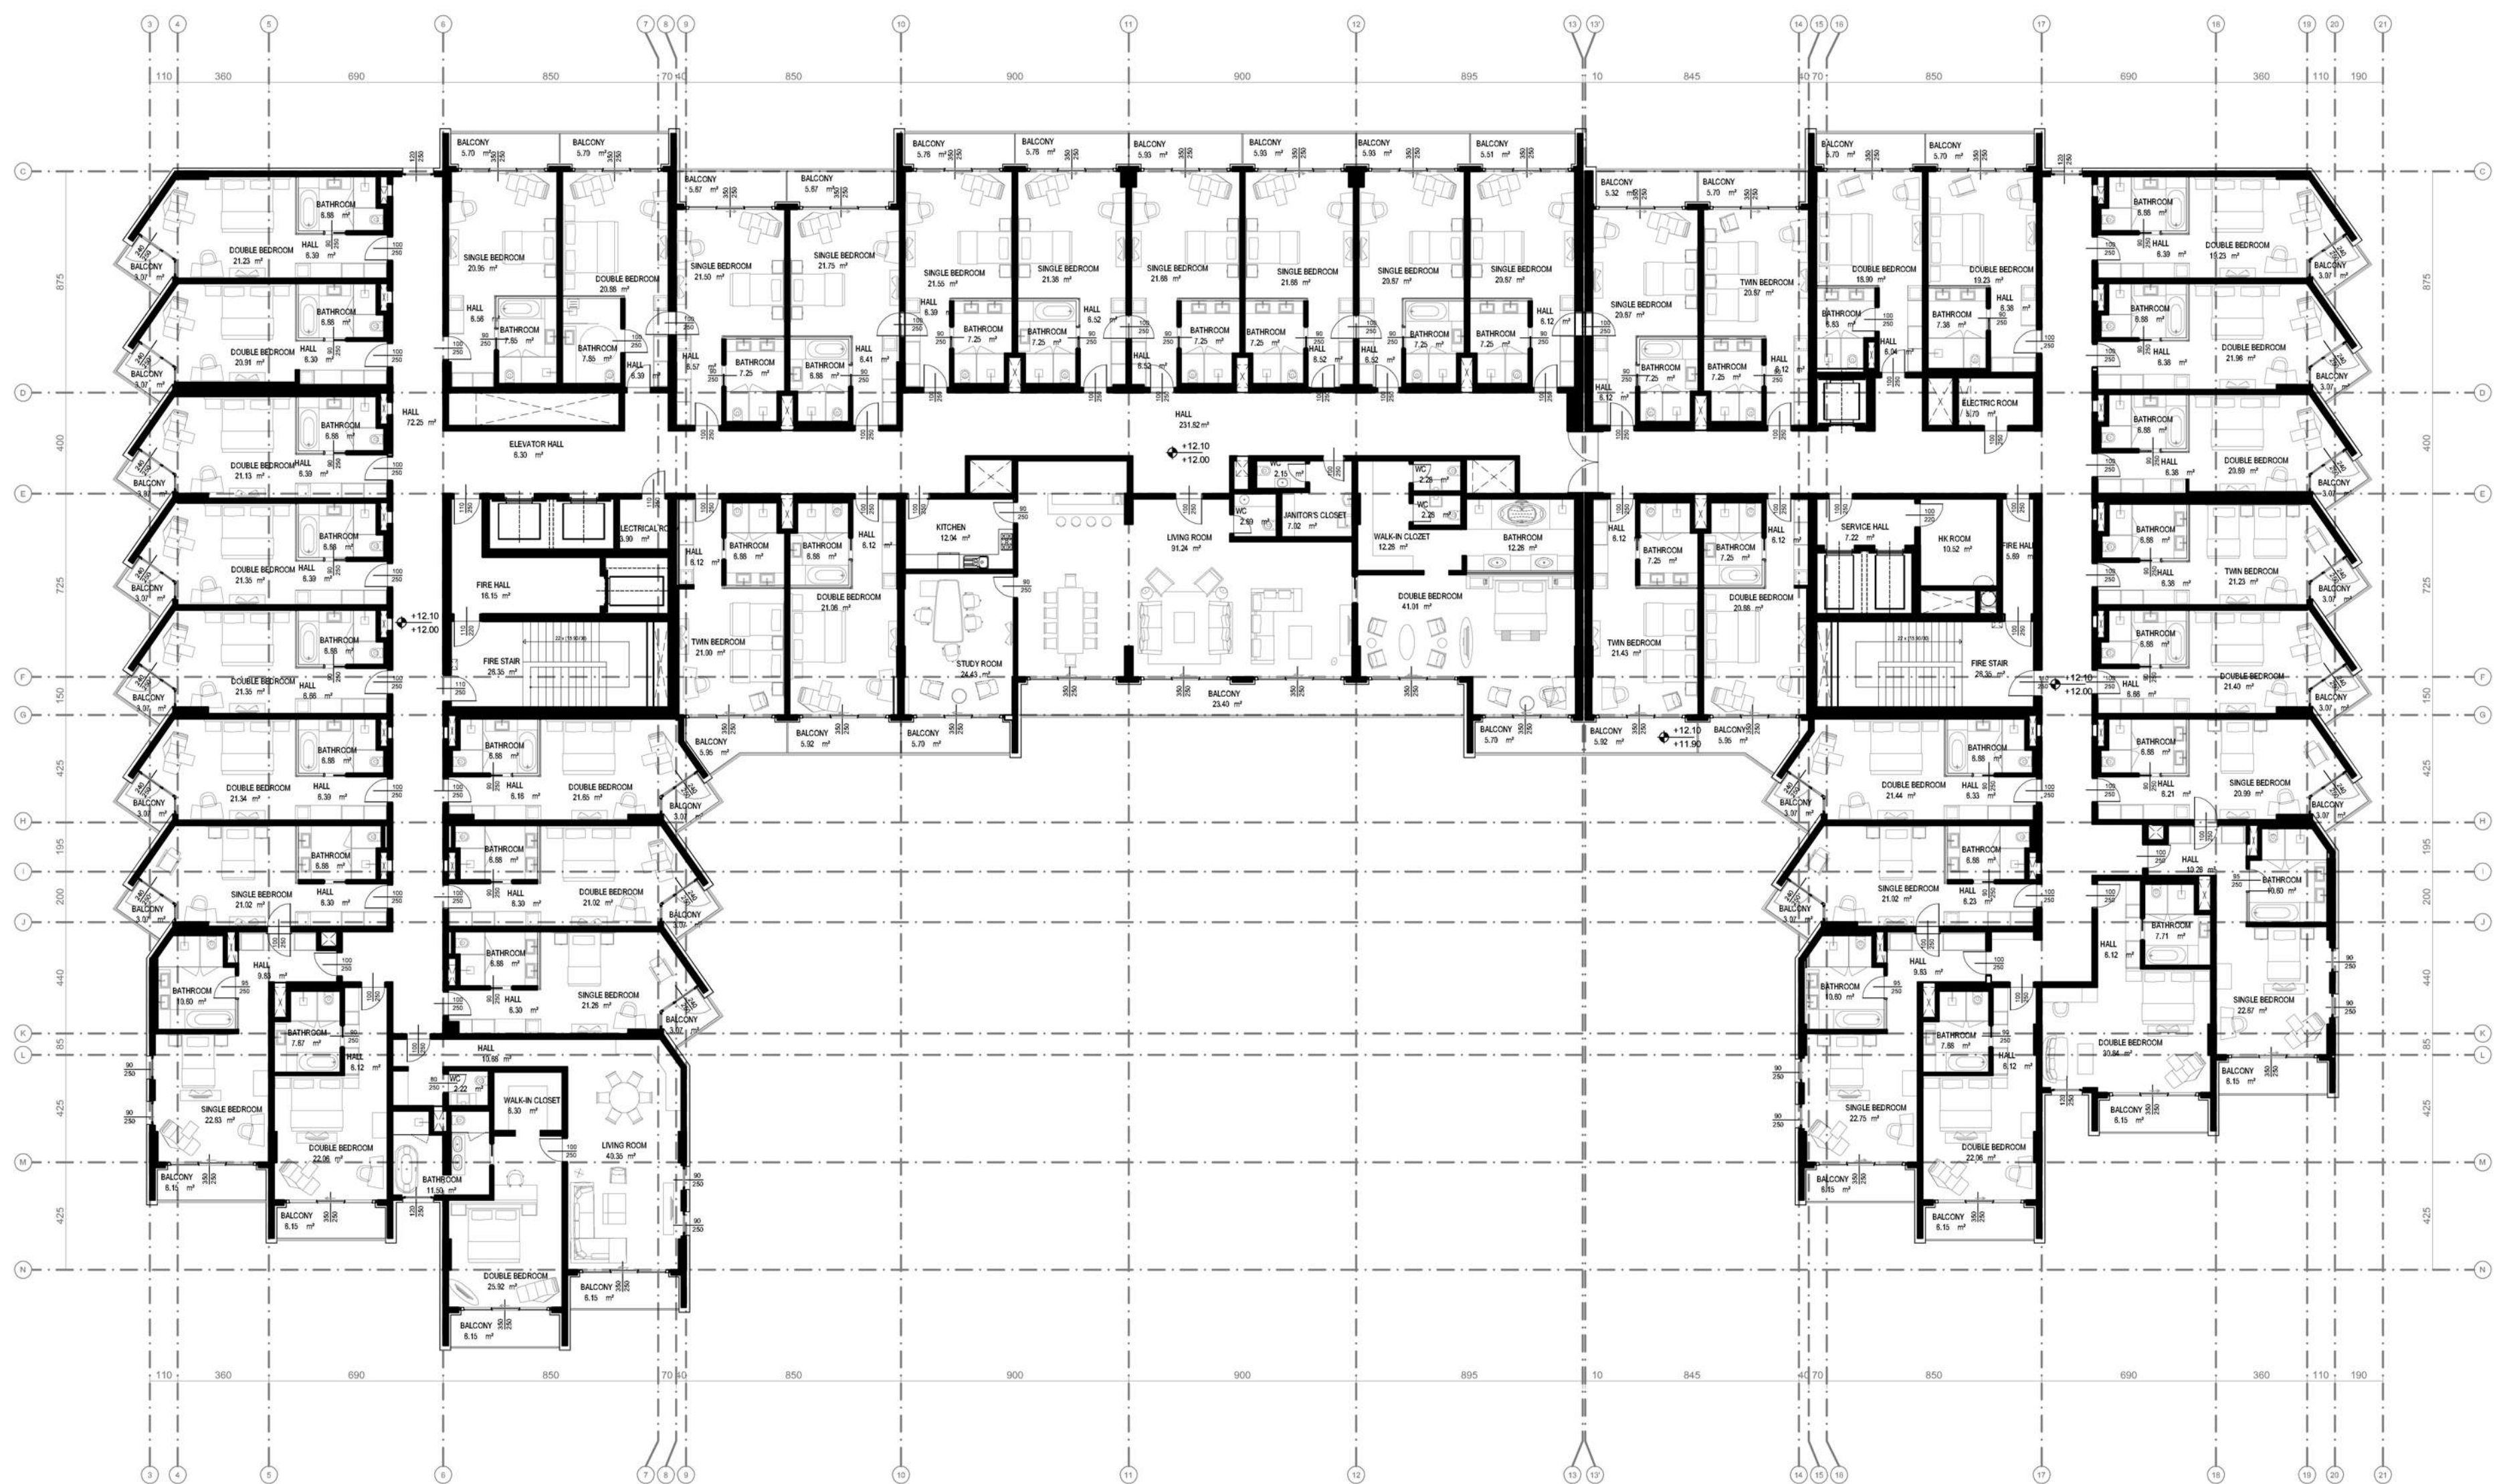

HOTEL BLOCK

3rd FLOOR PLAN 1/200

