


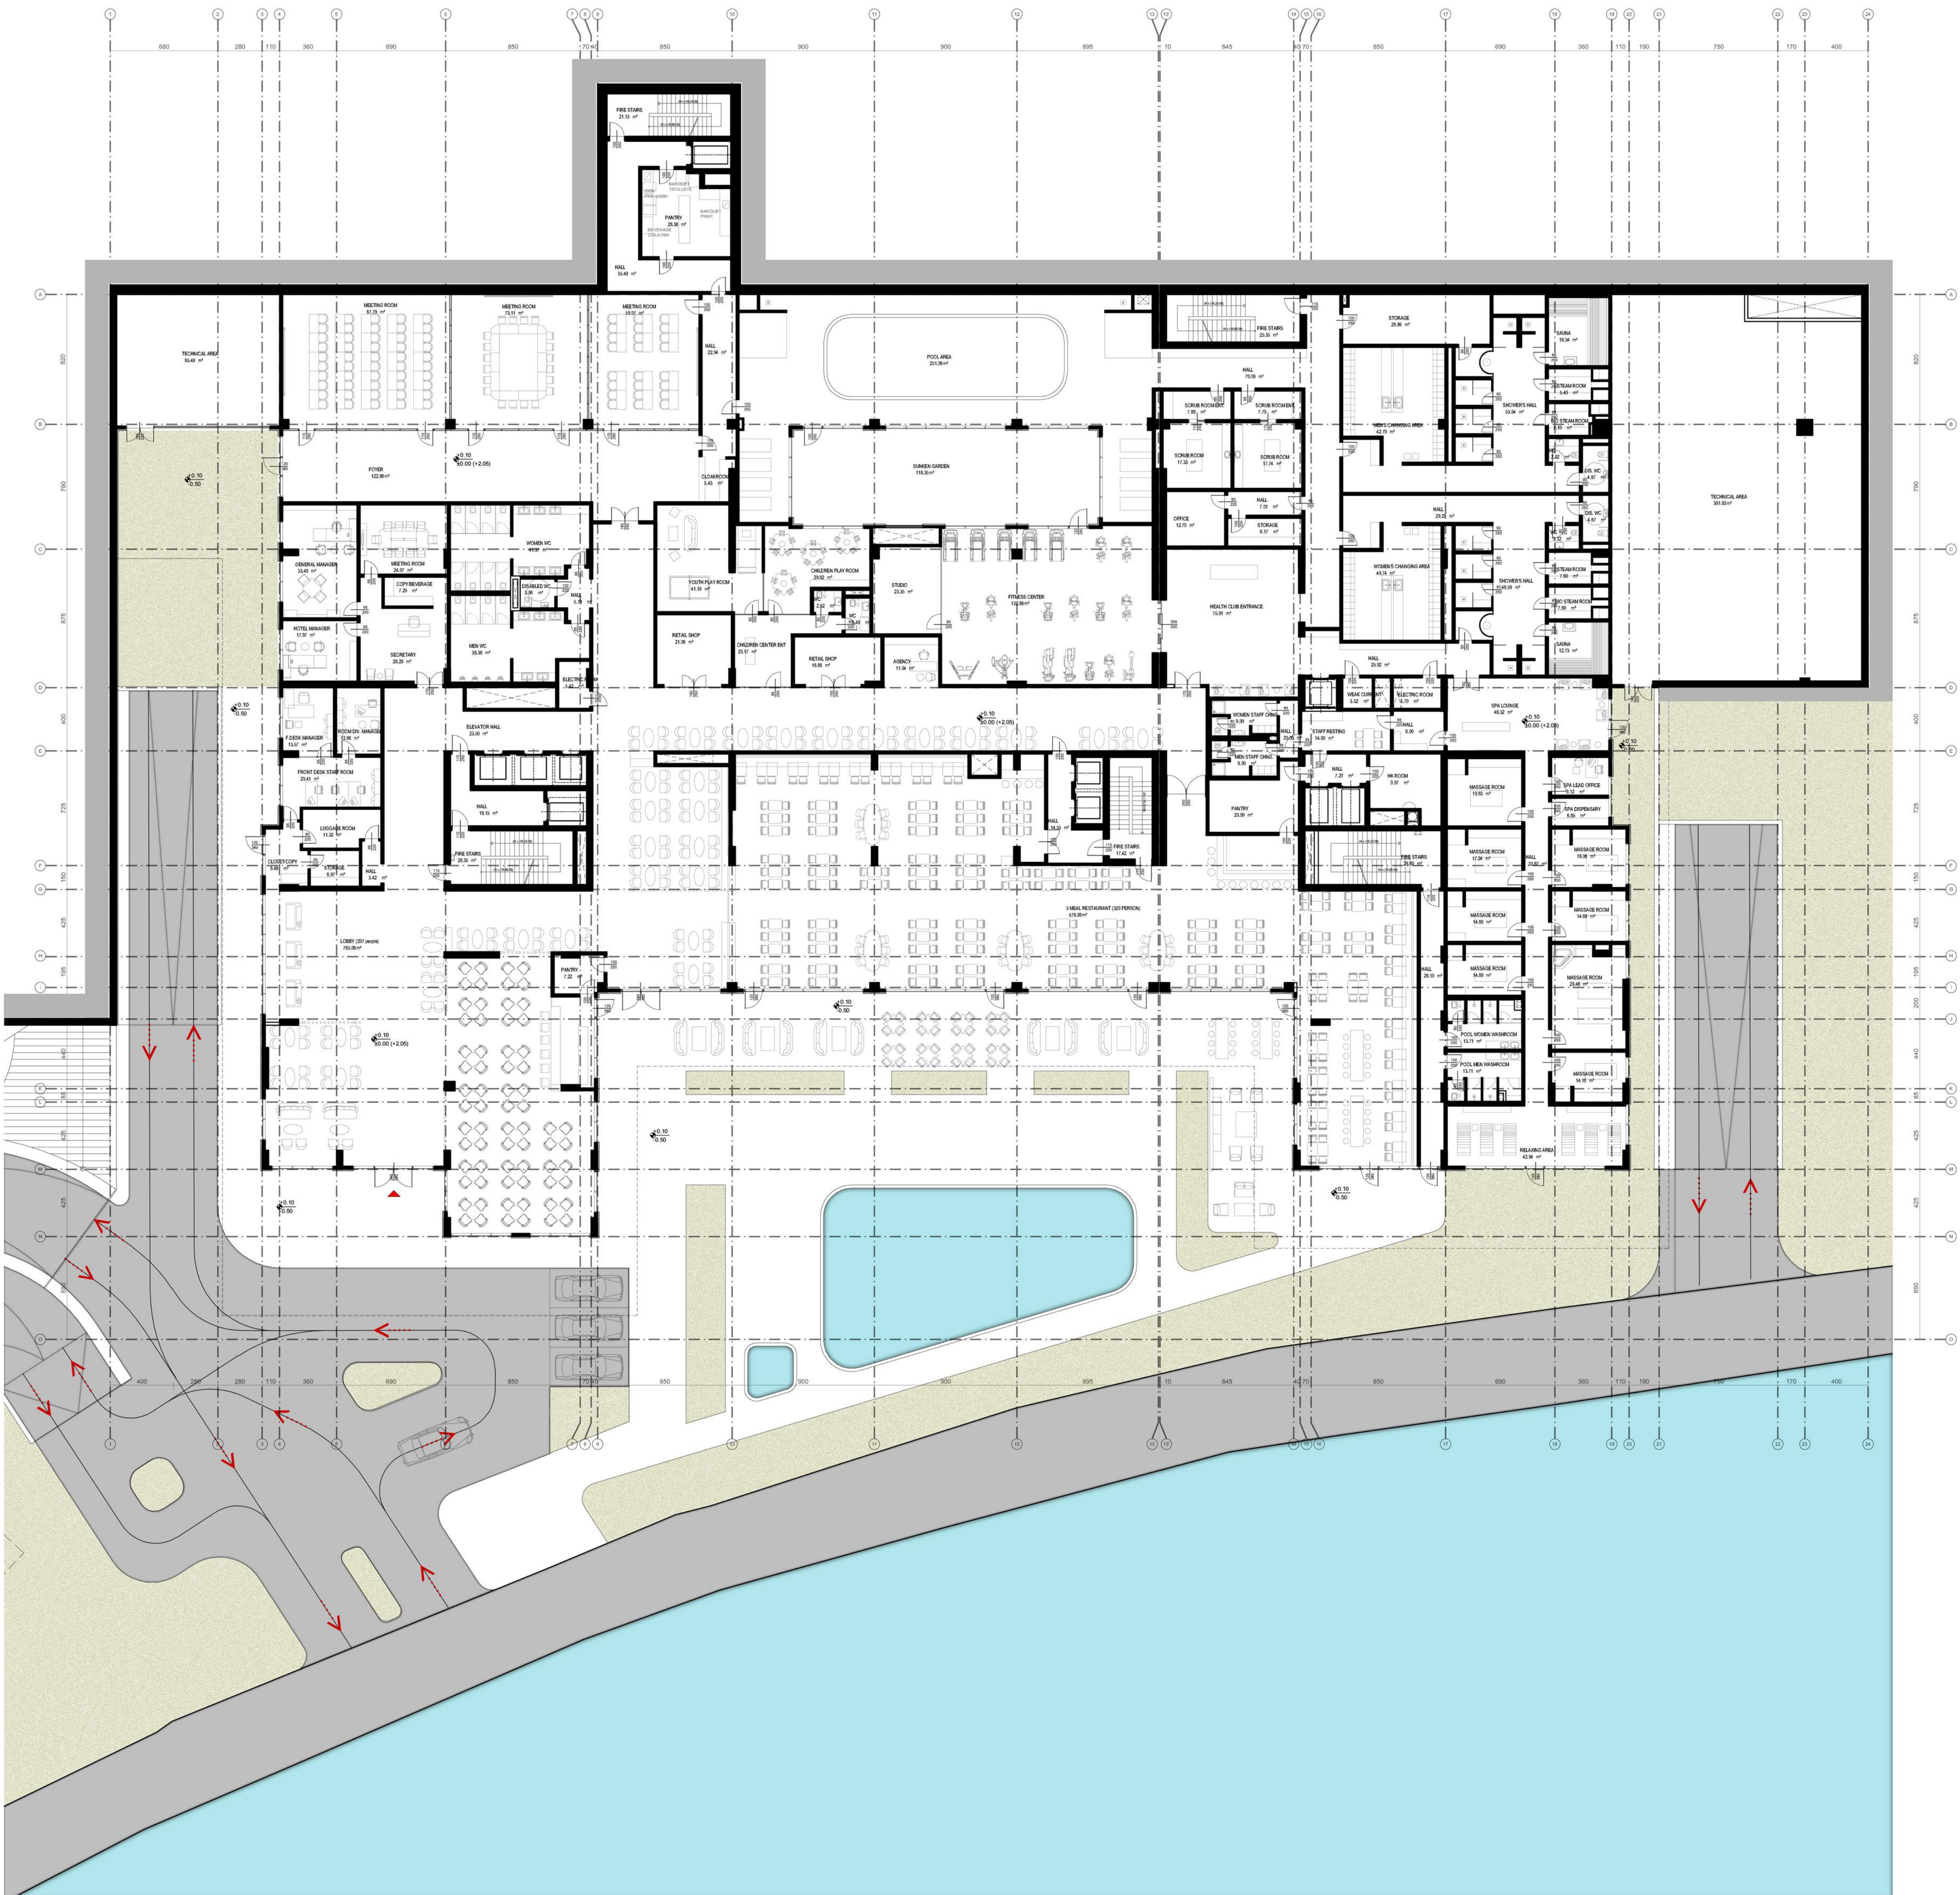

HOTEL BLOCK

GROUND FLOOR PLAN 1/200

