


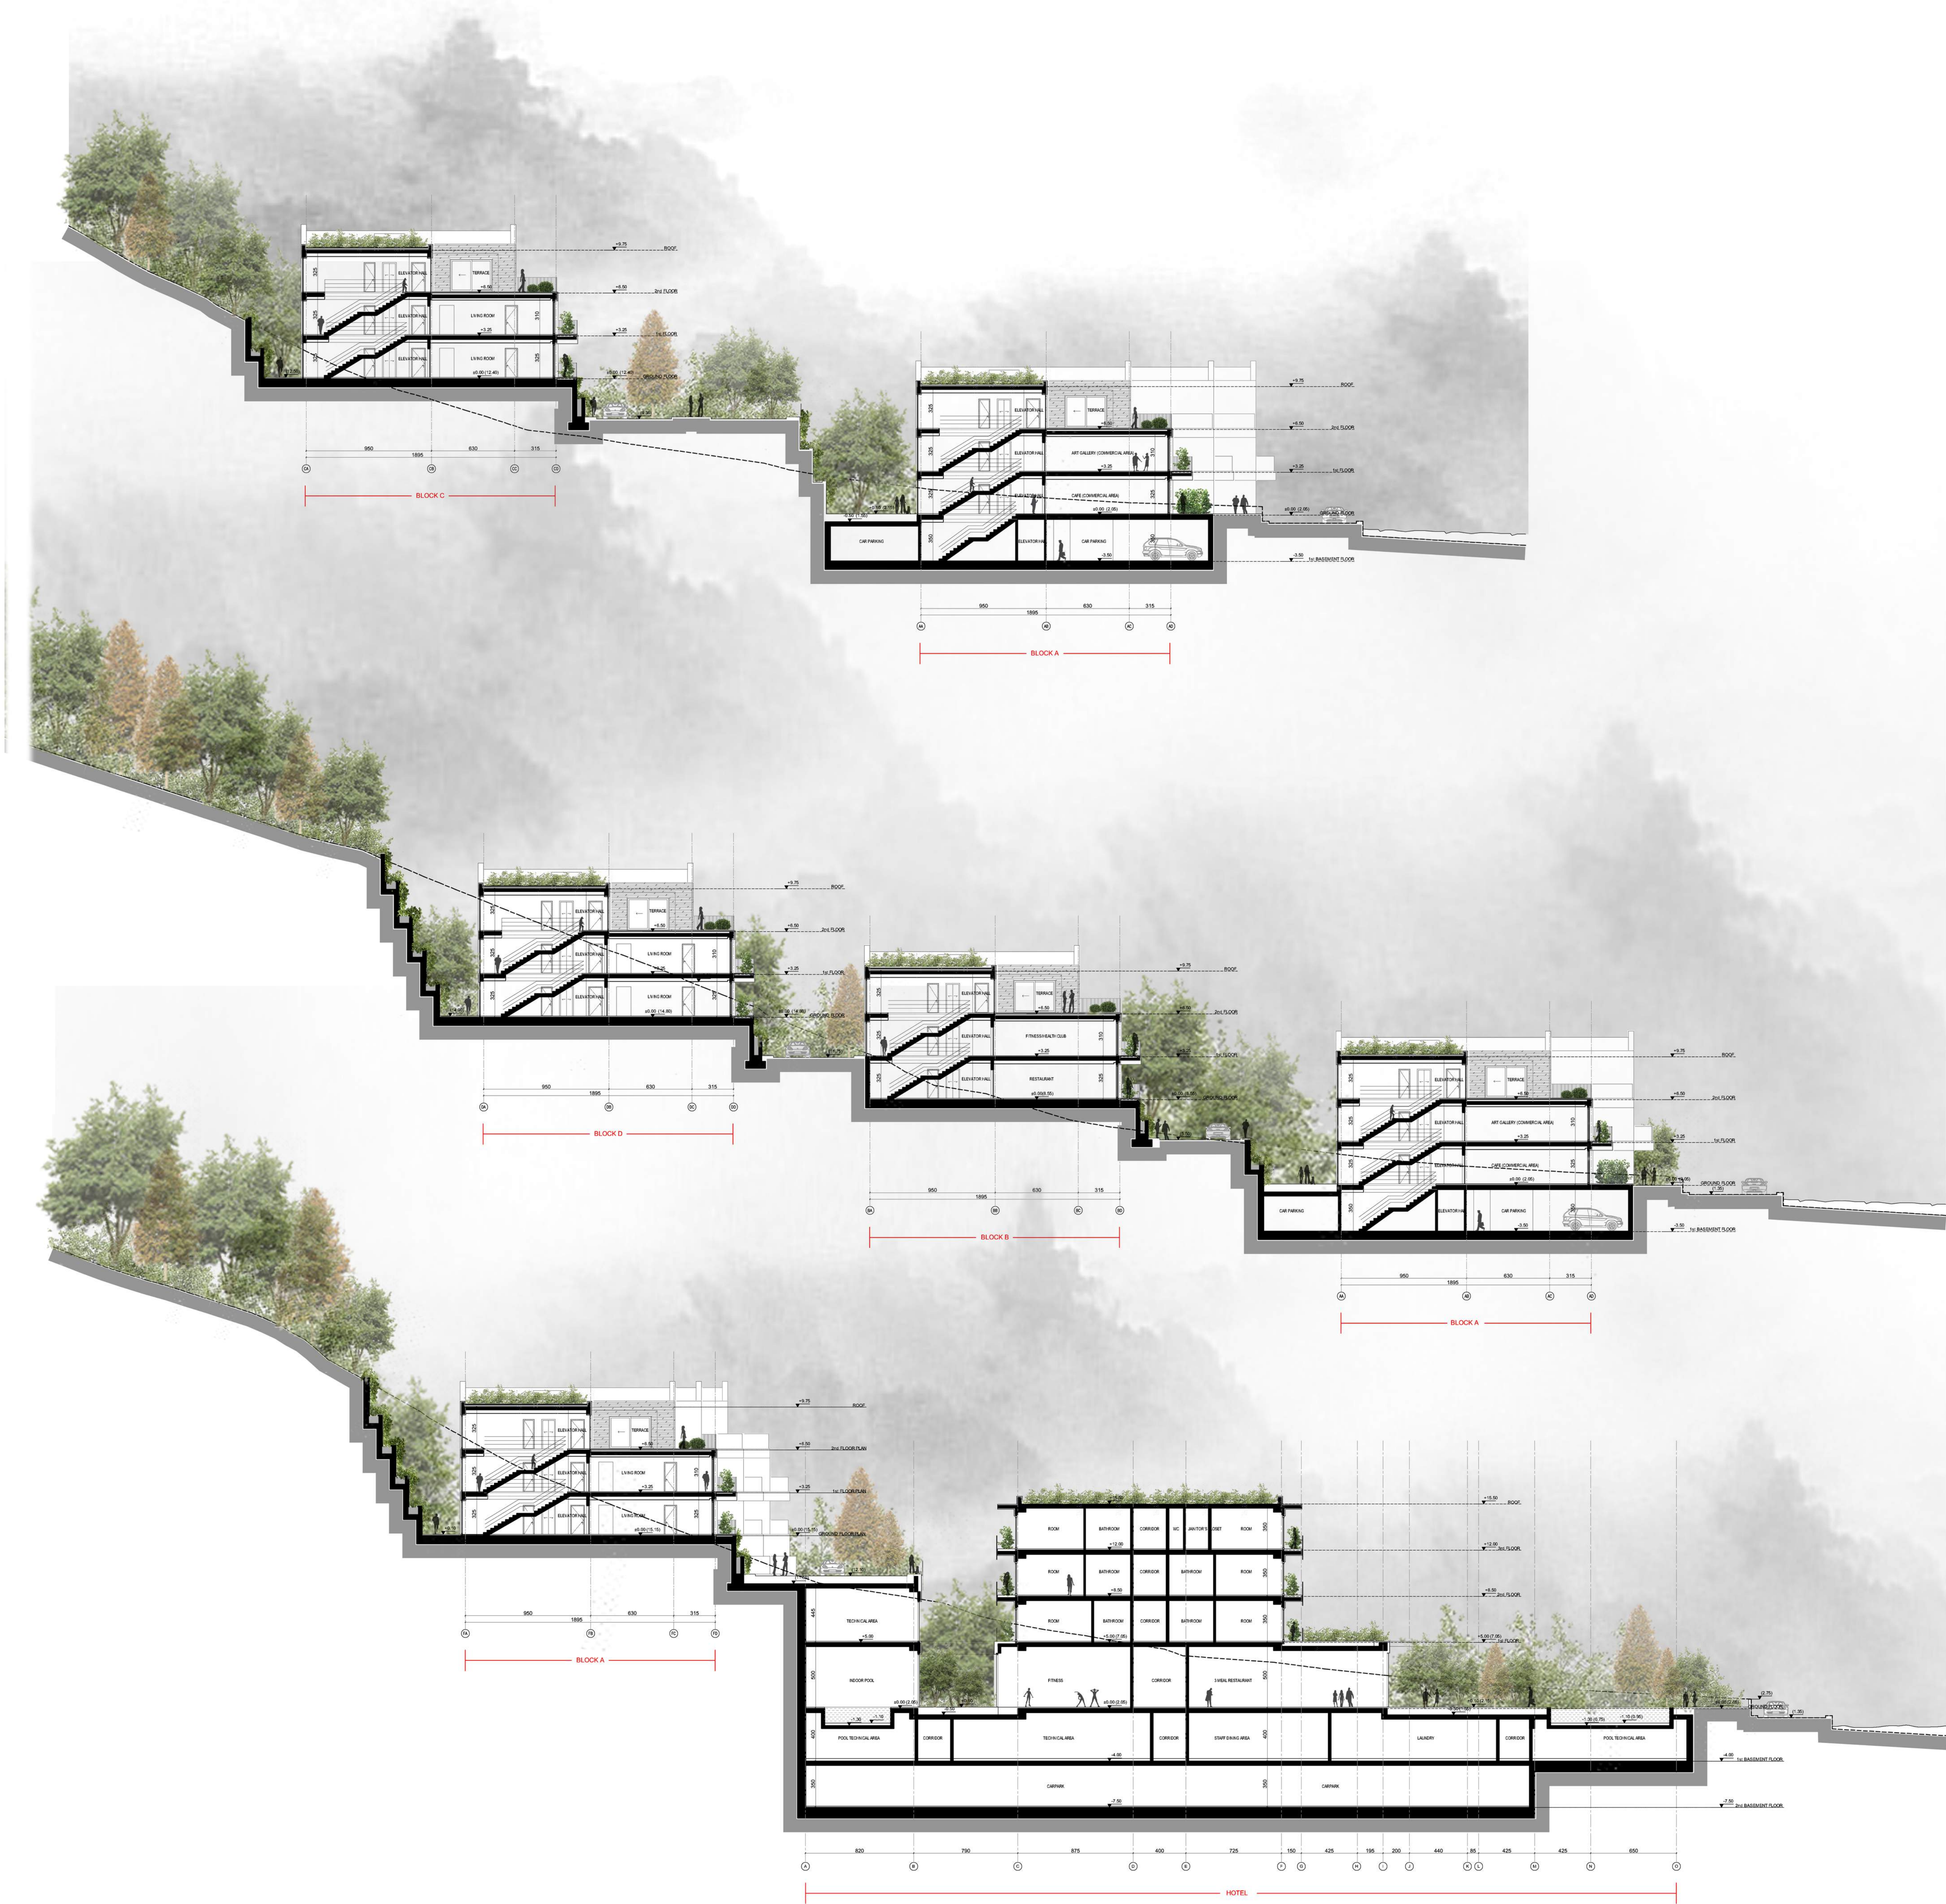

SECTION 1-1

SECTION 2-2

SECTION 3-3

